


311
WESTON

in
Ioboschewski Addition
Weston, Ohio

Iron pipe found at points shown thus \odot
Iron pipe set at points shown thus \circ
Fence shown thus $\times \times \times \times \times$

Surveyed by H. 177
Nov. 1976 Reg. Sur. 890

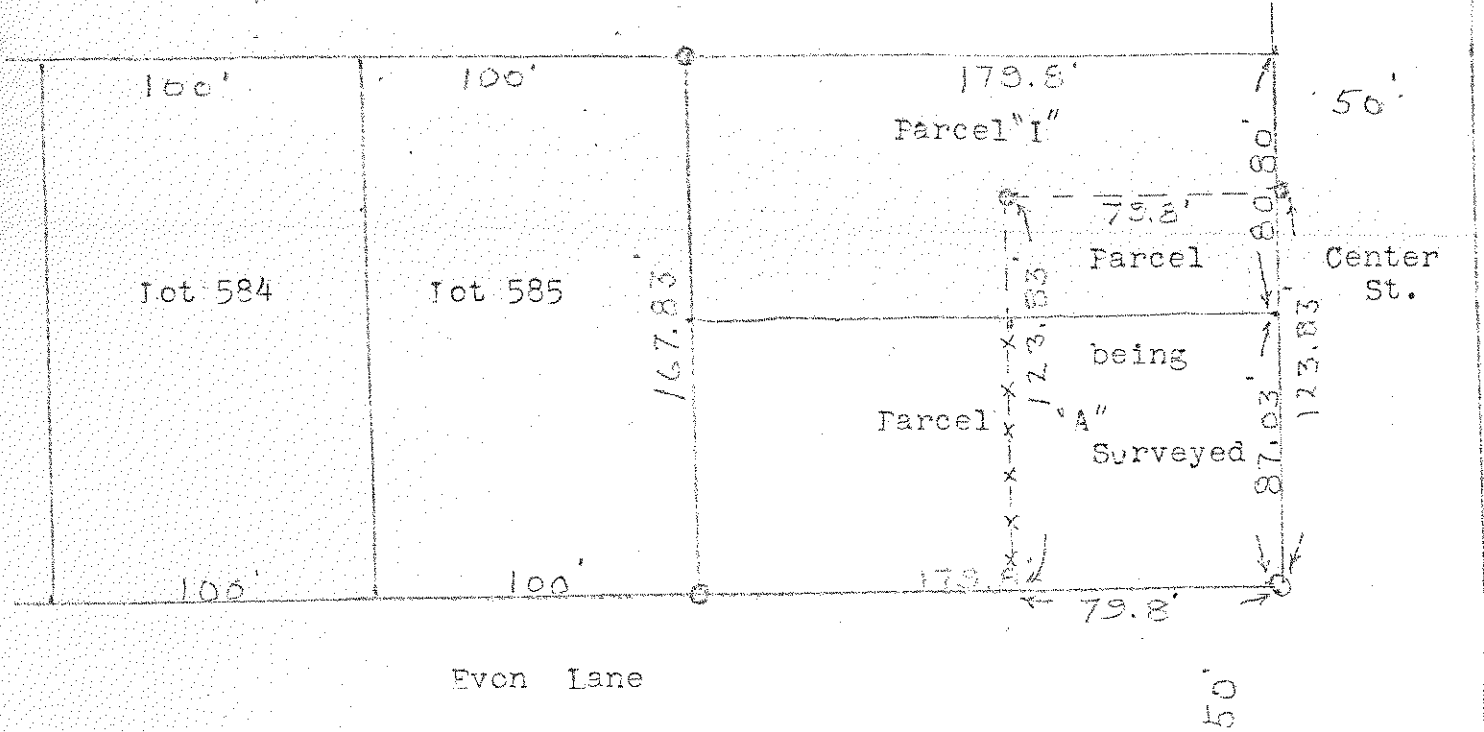

Lot 575

Description

A parcel of land located in Parcel "A" and "I" of Ioboschewski Addition, Weston, Ohio and described as follows; beginning at the intersection of the west line of Center Street and the north line of Evon Lane; thence westerly along the said north line of Evon Lane a distance of 79.8 feet; thence northerly parallel to the said East line of Center Street a distance of 123.83 feet; thence easterly parallel to the said north line of Evon Lane a distance of 79.8 feet to the said west line of Center Street; thence southerly along the said west line a distance of 123.83 feet to the place of beginning and containing 0.22 acres of land more or less.

311
WESTON