


# SURVEY FOR: NANCY MARTIN

PART OF ROAD TRACT 48  
 T-6-N, R-12-E,  
 TROY TOWNSHIP, WOOD CO., OHIO

NANCY J. MARTIN ETAL  
 VOL. 3023, PAGE 553  
 U69-612-0400-00-016-000

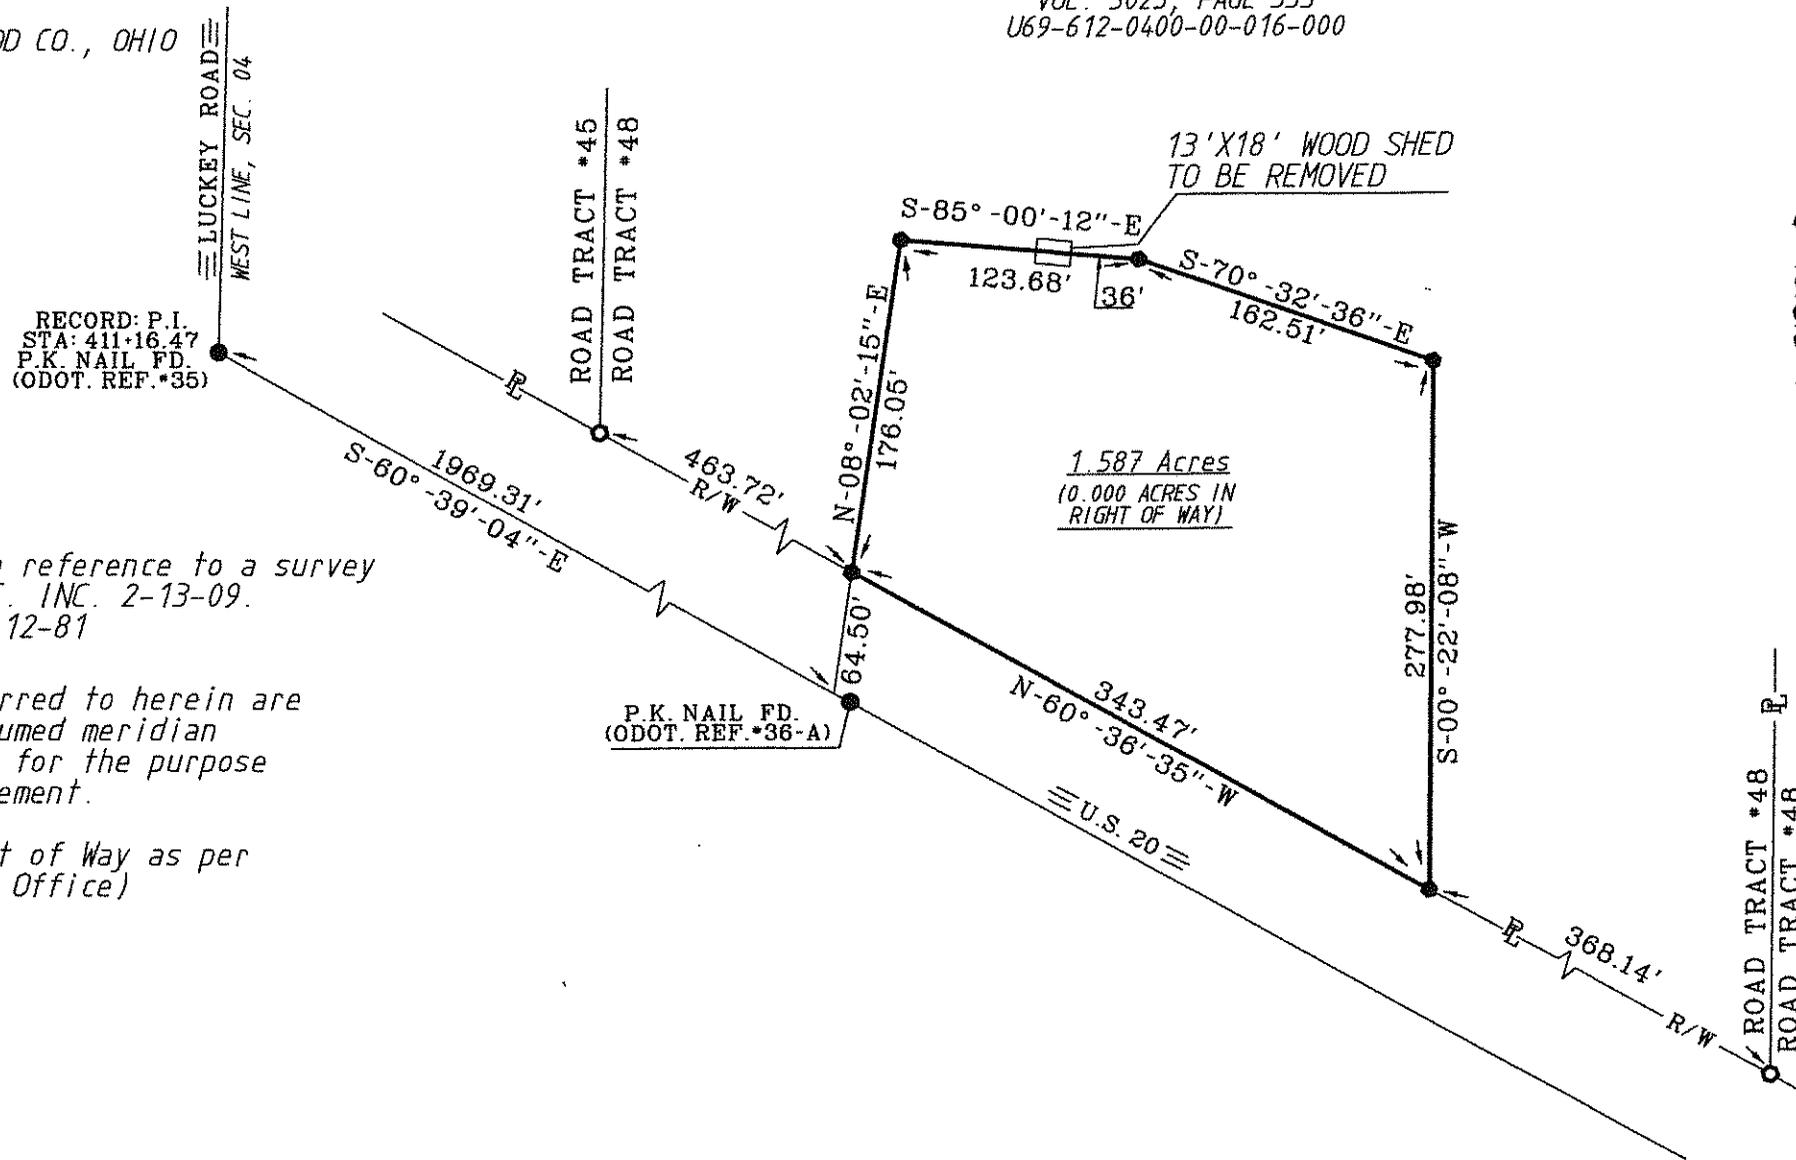


RECORD: P.I.  
 STA: 411+16.47  
 P.K. NAIL FD.  
 (ODOT. REF. \*35)

This survey is in reference to a survey  
 by PETERMEN ASSOC. INC. 2-13-09.  
 W. ROBERT KUSMER 12-81

The bearings referred to herein are  
 based upon an assumed meridian  
 and are used only for the purpose  
 of angular measurement.

(120' Record Right of Way as per  
 ODOT Right of Way Office)

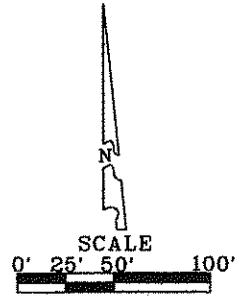

- LEGEND
- - 30" CAPPED 5/8" IRON ROD SET  
 STAMPED "BARNHISEL S-7678"
  - - P.K. NAIL FOUND
  - - BOAT SPIKE FOUND
  - - CAPPED IRON ROD FOUND  
 STAMPED "PETERMAN"

I HEREBY CERTIFY THIS  
 SURVEY TO BE CORRECT  
 AND TRUE TO THE BEST  
 OF MY KNOWLEDGE.

*Michael D. Barnhise*  
 MICHAEL D. BARNHISEL  
 REG. SURVEYOR #S-7678  
 DATE: 12-20-15



TRW  
 674