

TROY  
703

XERO  
COPY



S U R V E Y

XERO  
COPY

XERO  
COPY

in  
Road Tract 52, T6N R12E, Troy Twp.  
Wood Co. O.

Iron pipe found at points shown thus ●  
Iron pipe set at points shown thus ○

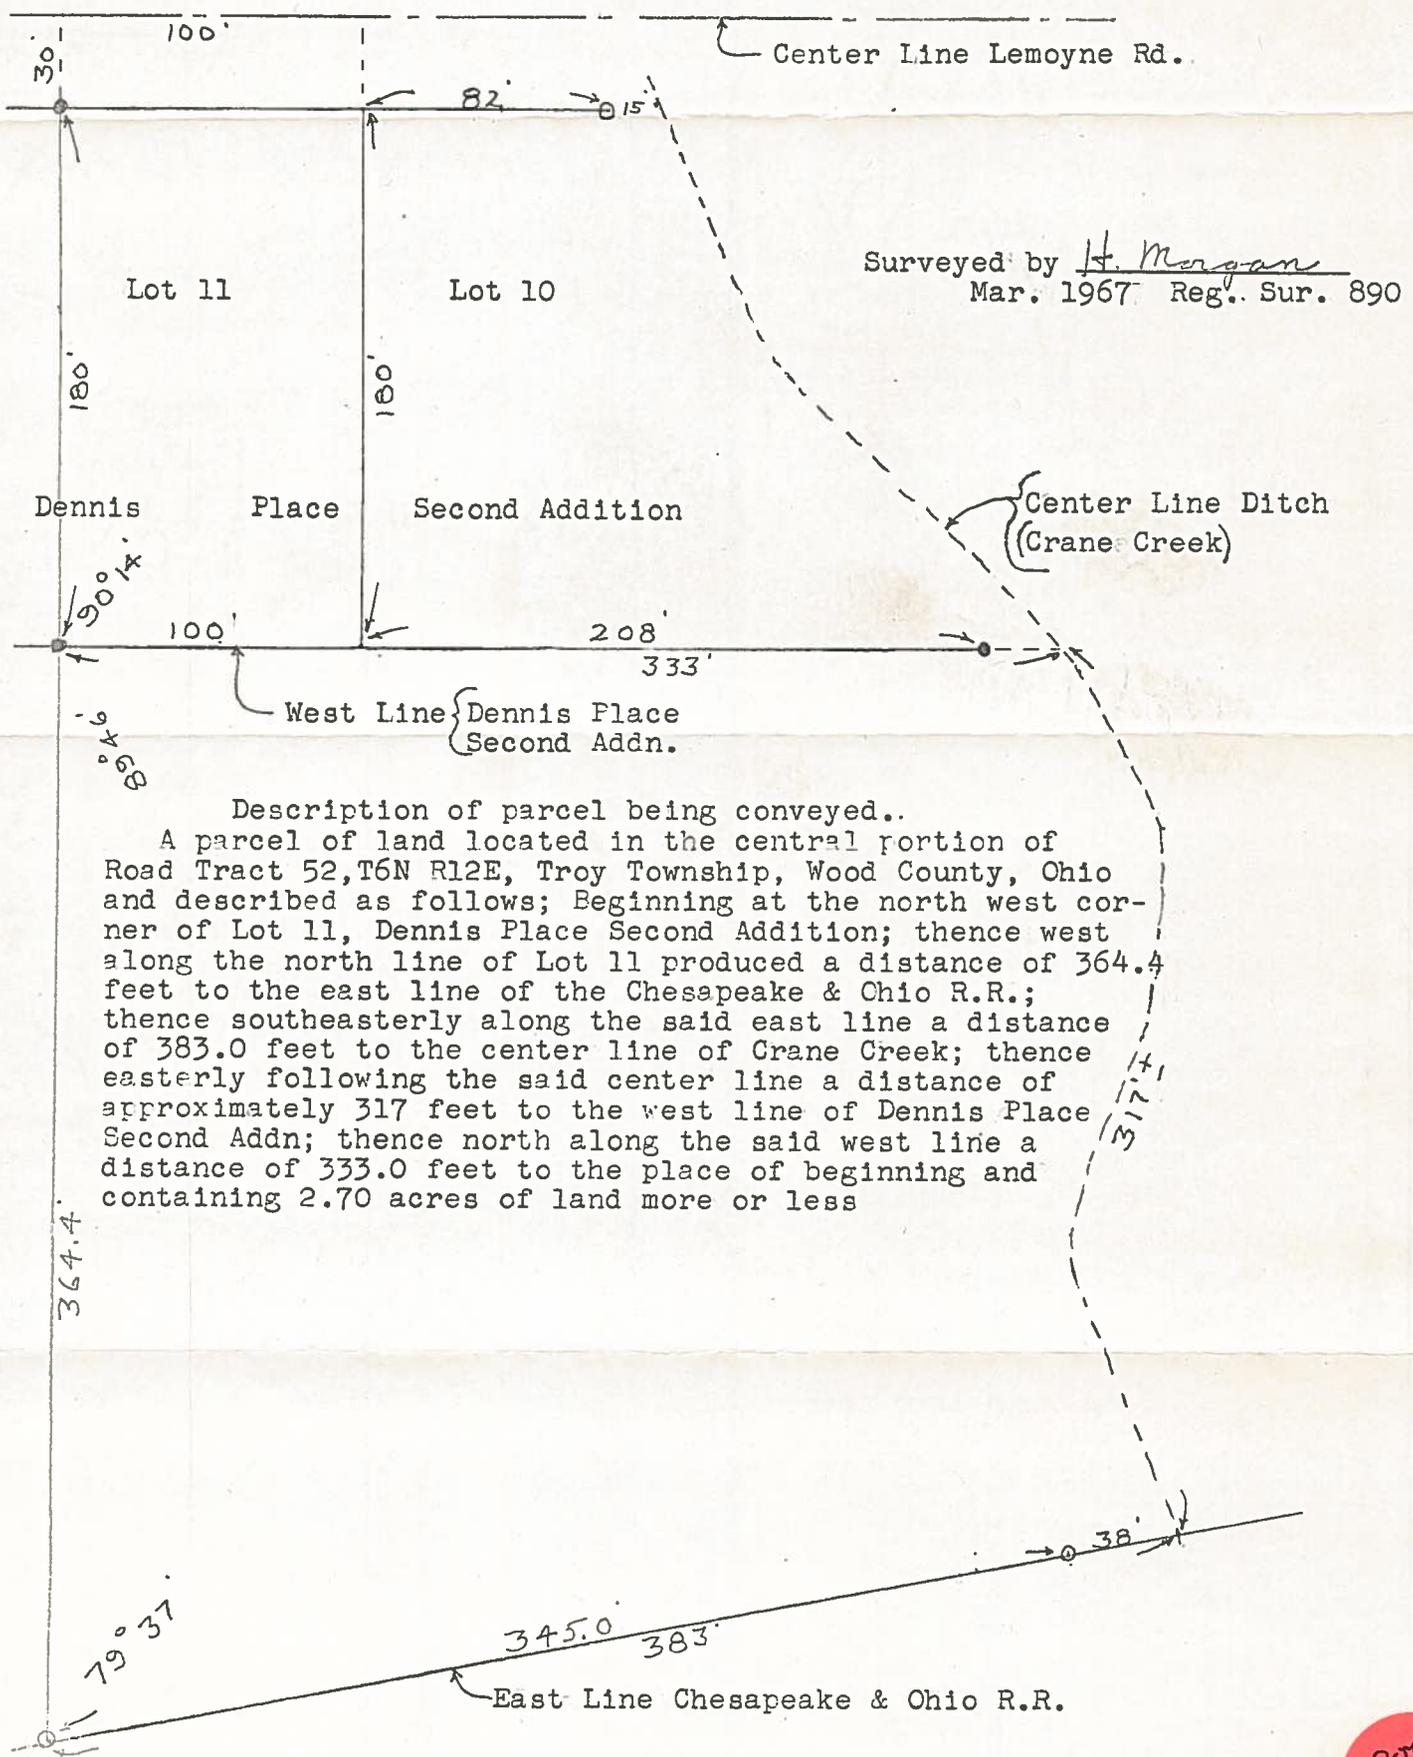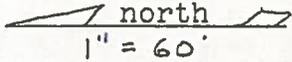

Description of parcel being conveyed..

A parcel of land located in the central portion of Road Tract 52, T6N R12E, Troy Township, Wood County, Ohio and described as follows; Beginning at the north west corner of Lot 11, Dennis Place Second Addition; thence west along the north line of Lot 11 produced a distance of 364.4 feet to the east line of the Chesapeake & Ohio R.R.; thence southeasterly along the said east line a distance of 383.0 feet to the center line of Crane Creek; thence easterly following the said center line a distance of approximately 317 feet to the west line of Dennis Place Second Addn; thence north along the said west line a distance of 333.0 feet to the place of beginning and containing 2.70 acres of land more or less

TROY  
703