

Tracy  
A  
621




# Plat of Survey

Being a part of the Northwest quarter (1/4) of Section 7,  
Town 6 North, Range 12 East, Troy Township, Wood County,  
Ohio.

For: *Betty L. Henry*


Deed Ref: Vol. 661, Pg. 210

Parcel No: U69-612-0700-00-012.000

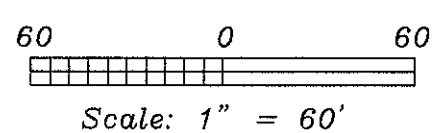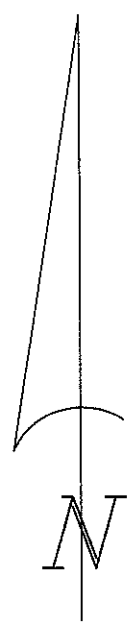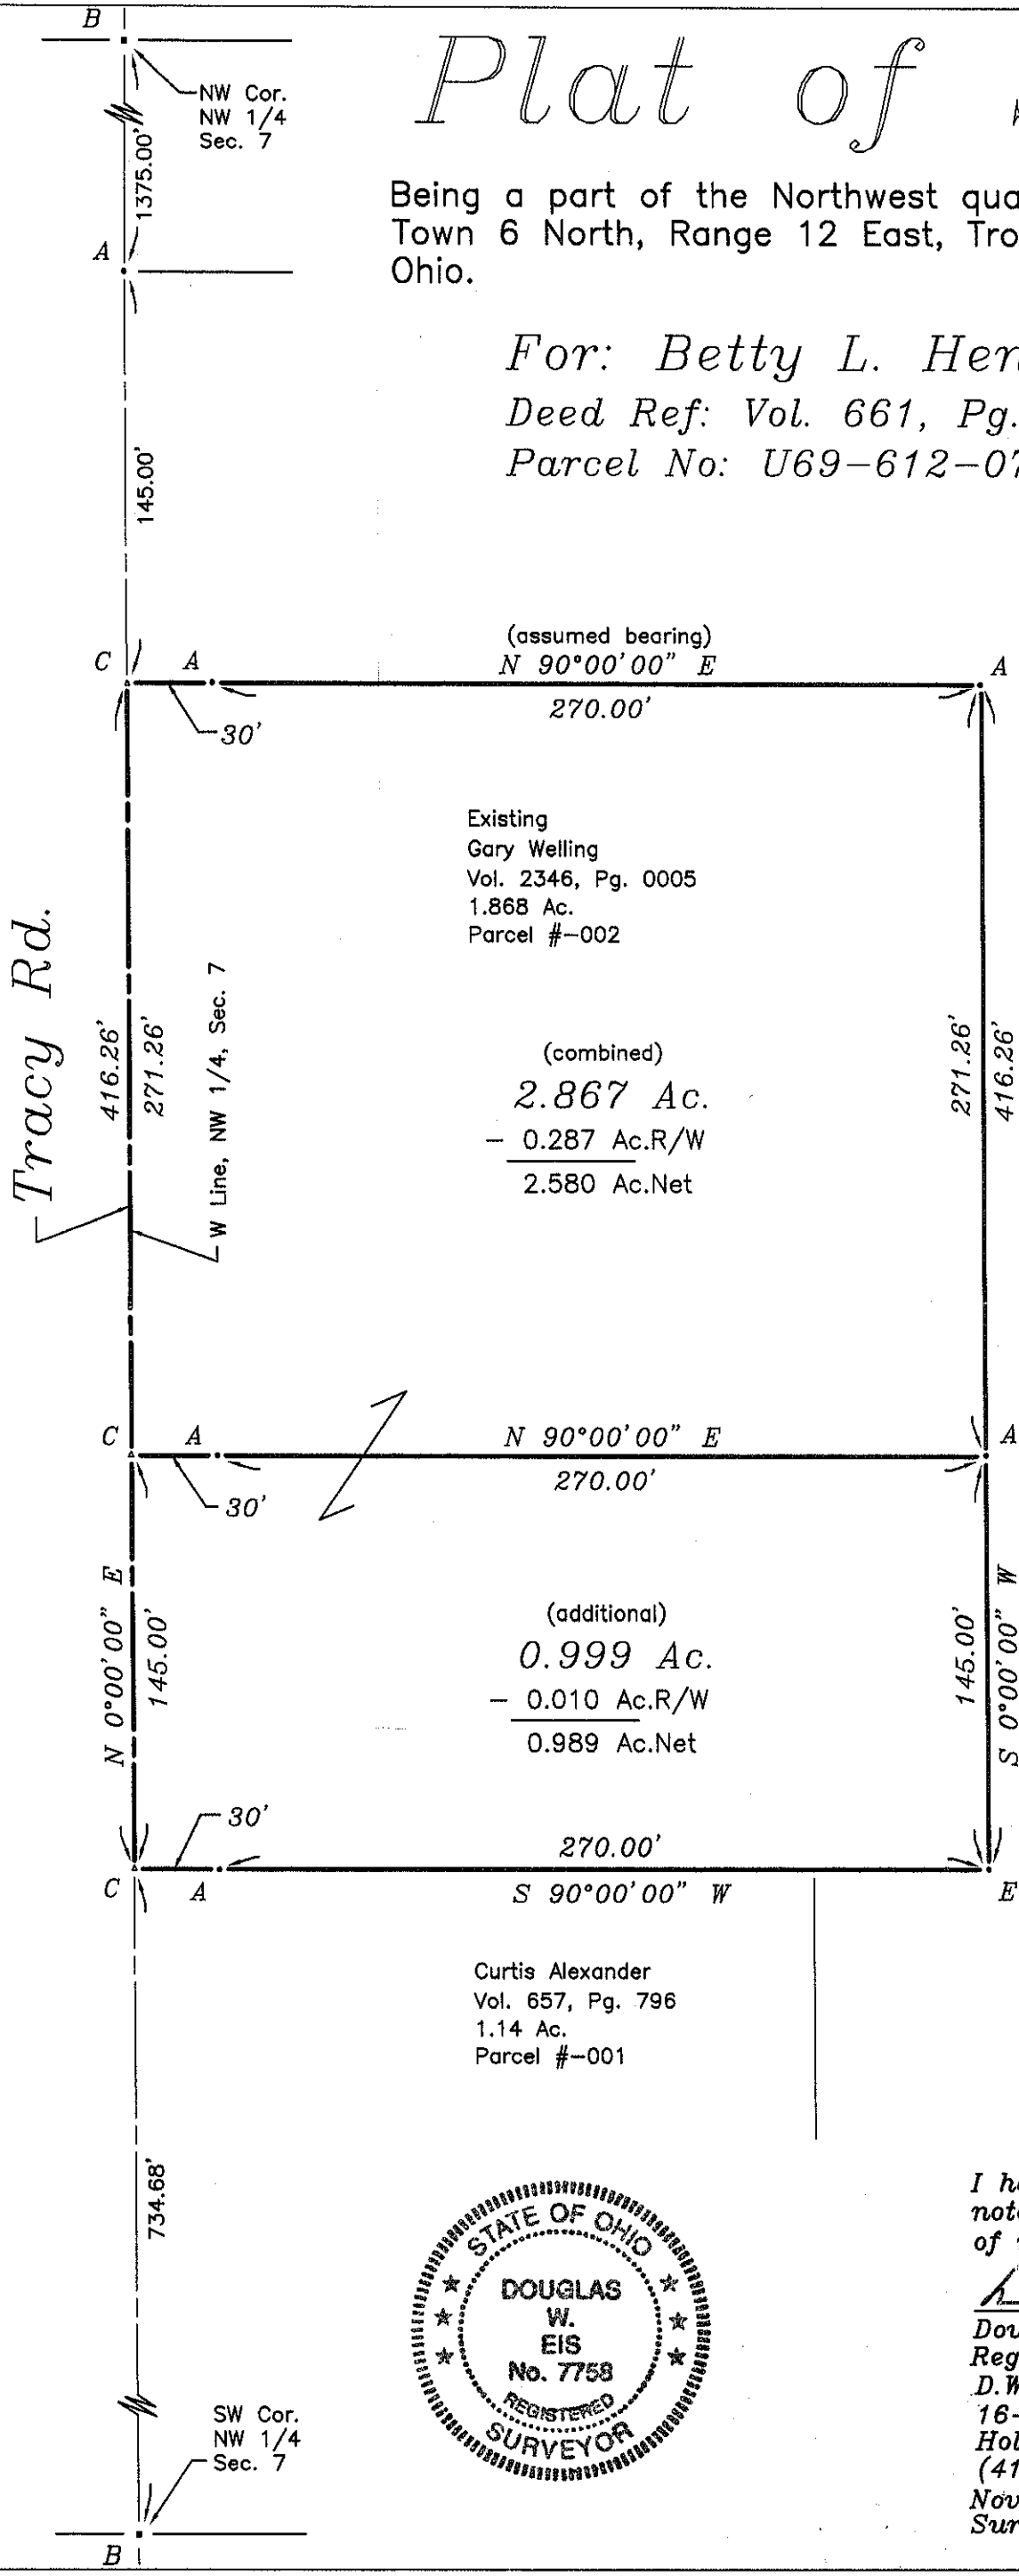

### Legend

- A = Iron pin found
- B = Bolt found
- C = Mag nail found
- D = Mag nail set
- E = Capped iron pin set

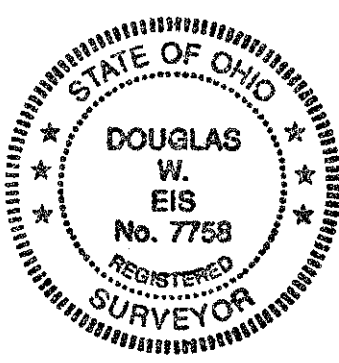

I hereby certify this survey and notes to be correct to the best of my knowledge.

*Douglas W. Eis*  
 Douglas W. Eis  
 Registered Surveyor No. 7758  
 D.W. Eis Surveying  
 16-883 St. Rt. 281  
 Holgate, Ohio 43527  
 (419) 762-5468  
 November 12, 2010  
 Survey No. B0686a-Wo-T-11-12-10

Tracy  
A  
621