


Troy
A
806

Part of the southeast quarter of Section 16, Troy Township, T6N, R12E, Wood County, Ohio

Certification

This survey was performed under my supervision. Field measurements and evidence was collected in October of 2020. Property lines shown are located from deeds on record. Surveyor has made no investigation or independent search for easements of record, encumbrances, restrictive covenant, ownership title evidence, or any other facts that an accurate and current title search may disclose unless noted. This survey conforms to the minimum standards for boundary surveys as established under the Ohio administrative code chapter 4733-37. Iron pins set are 5/8"x30" iron rods with yellow cap stamped "POGGEMEYER DESIGN GROUP SURVEY MARKER". Basis of bearing; are for angular measurement only. Closer is greater than 1:10,000. All information is true and correct to the best of my knowledge.

Steven D. Coder 12-11-2020
Steven D. Coder PS 7962 (Ohio)


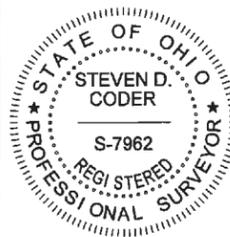


Legend of Symbols

- Found Monumentation as noted
- Set Monumentation as noted

Reference of public records

- Survey; Askins Mercer 1 / 1979
- Survey; Askins Mercer 3 / 1979
- Survey; R.A. Sanford 10 / 1987
- Survey; Orvecz 8 / 2008
- Survey; Poggemeyer 10 / 2009

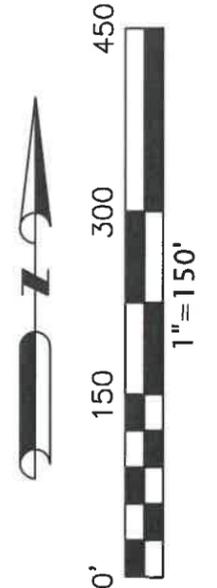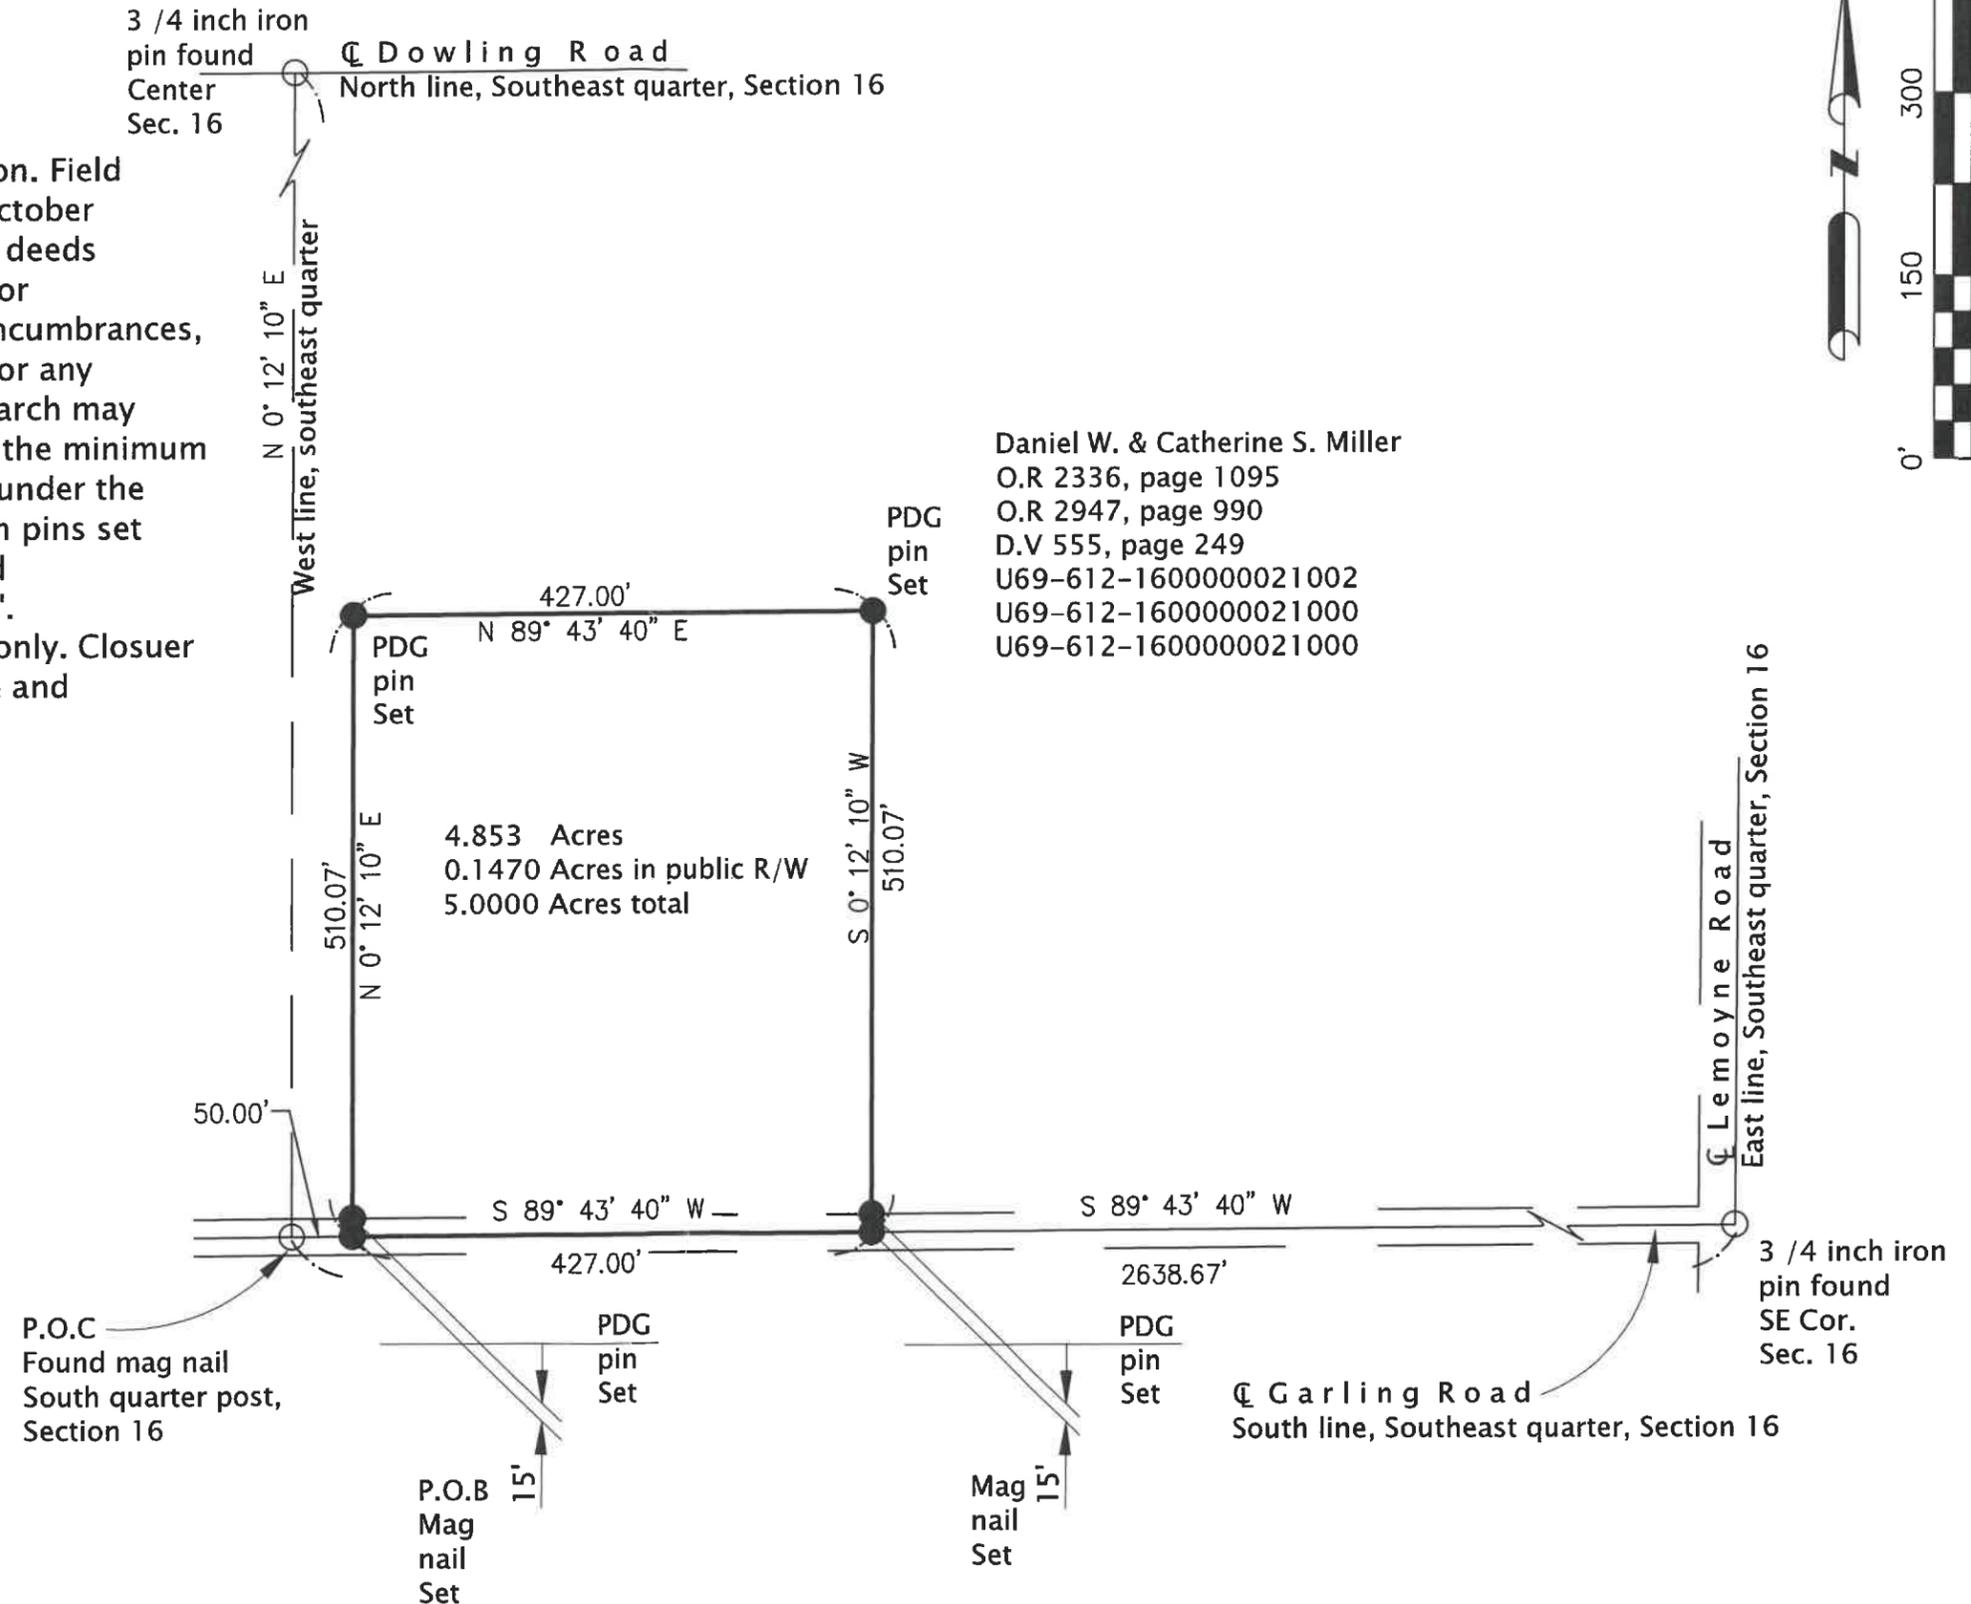

Daniel W. & Catherine S. Miller
O.R 2336, page 1095
O.R 2947, page 990
D.V 555, page 249
U69-612-1600000021002
U69-612-1600000021000
U69-612-1600000021000

FILE No. I:\980300\00211\5Acres.dwg 12/11/20 07:58-coders

POGGEMEYER DESIGN GROUP, INC.
ARCHITECTS ENGINEERS SURVEYORS
1188 NORTH MAIN STREET BOWLING GREEN, OHIO 43402
(419) 352-7537

Part of the southeast quarter of Section 16, Troy Township, T6N, R12E, Wood County, Ohio

Daniel W. & Catherine S. Miller
4432 Garling Rd. Lucky, OH 43473

REVISION	DATE	BY	CHECKED BY

JOB NO. 9903

Troy
A
806