


735
TROY

(NOTE:
Reference is made
to survey by
G. Smith.)

LEGEND

- IRON PIPE (FD)
- IRON PIPE (SET)
- CONCRETE POST (FD)
- ▼ STONE (FD)
- ⊙ SPIKE & SHINER (SET)
- RR SPIKE (FD)

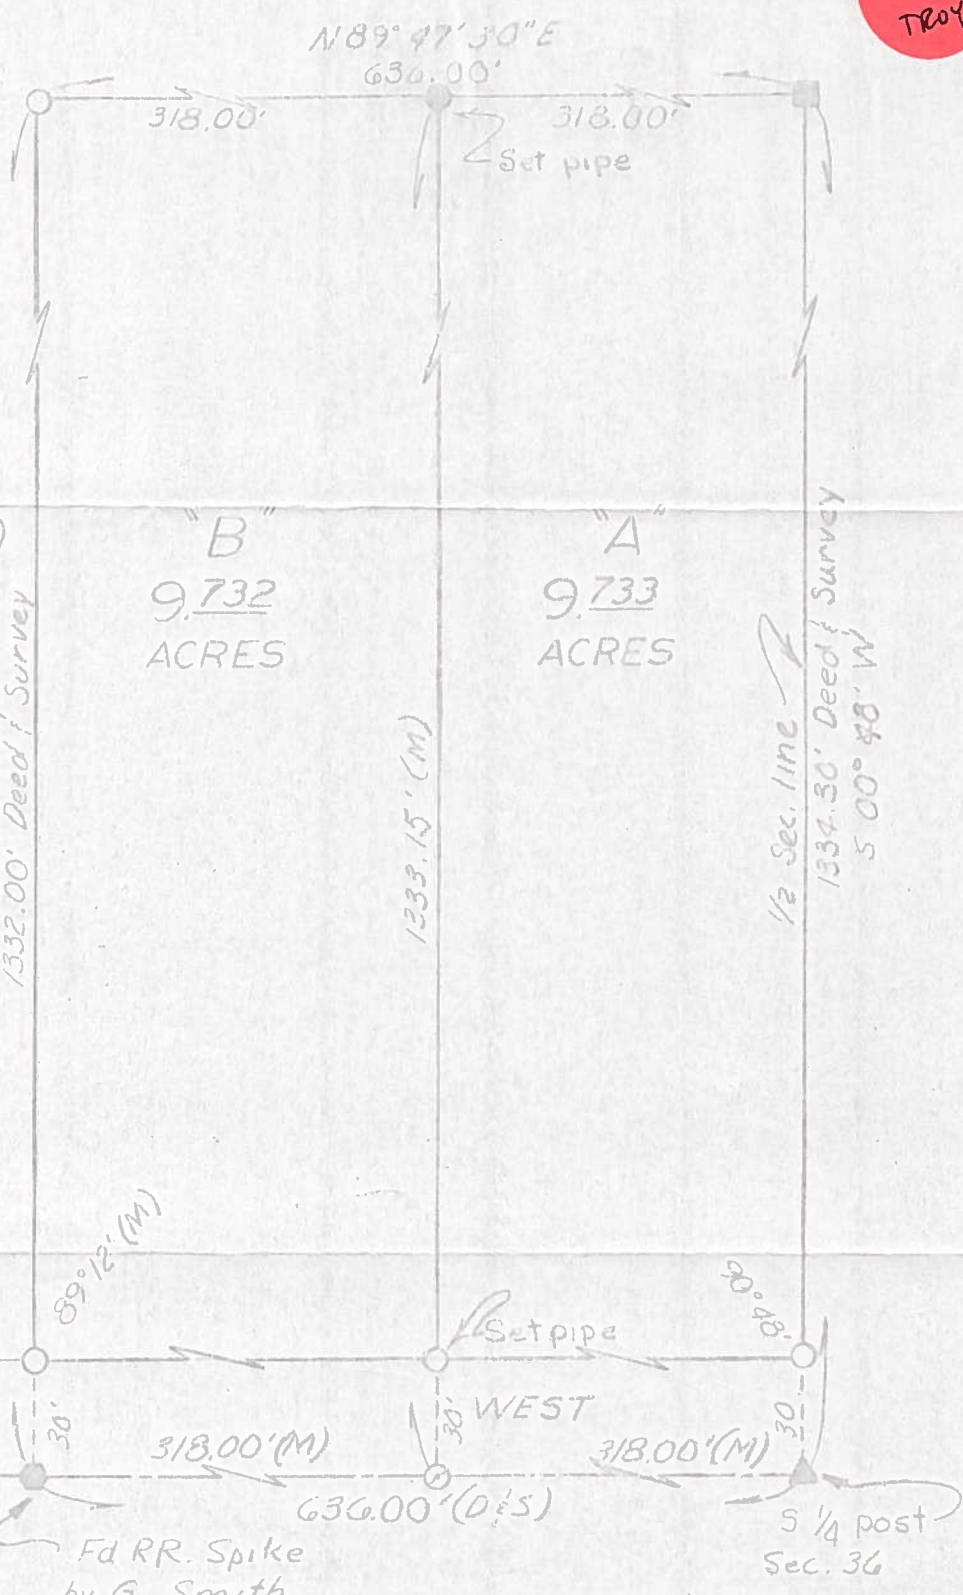

SURVEY FOR
F. HANSEN
 PT. SW. 1/4 SEC. 36
 T12N R12E TROY TWP.

We hereby certify the above described
 parcel was surveyed during 11/14/1973
 All distances are in feet and decimals thereof.

LESTER H. BOGGMAYER, P.E., INC.
 Engineers & Surveyors, Bowling Green, Ohio

Arthur O. Lybarger
 Arthur O. Lybarger - Reg. Surveyor #4418

735
TROY