
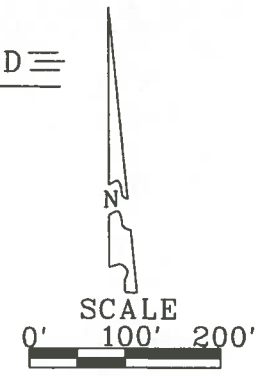


SURVEY FOR: WALTER DAVIDSON

NE 1/4 SECTION 12
T-5-N, R-11-E
WEBSTER TOWNSHIP, WOOD CO., OHIO

Webster
B
363

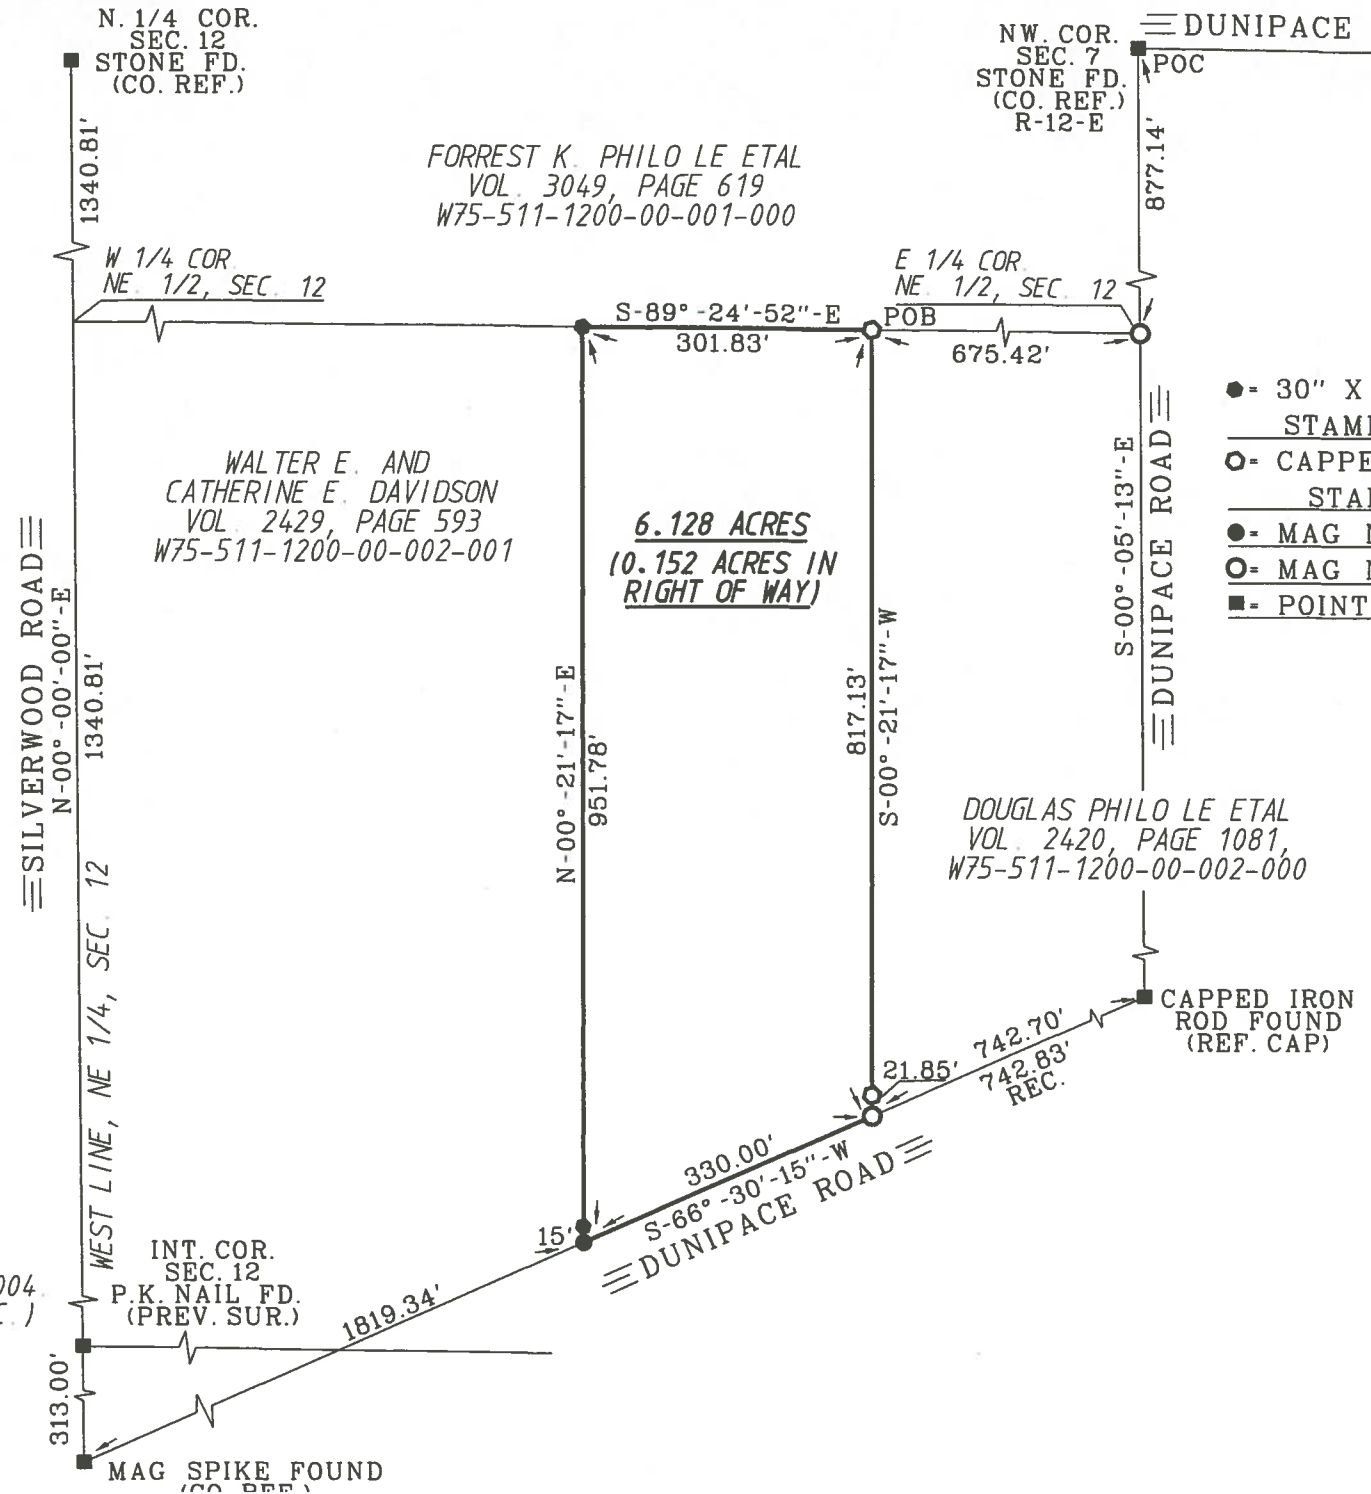

- LEGEND
- = 30" X 5/8" CAPPED IRON ROD SET
STAMPED "BARNHISEL S-7678"
 - = CAPPED IRON ROD FOUND
STAMPED "POGGEMEYER DESIGN GROUP"
 - = MAG NAIL SET
 - = MAG NAIL FOUND
 - = POINT FOUND AS DESCRIBED

I HEREBY CERTIFY THIS SURVEY TO BE CORRECT AND TRUE TO THE BEST OF MY KNOWLEDGE.

Michael D. Barnhise
MICHAEL D. BARNHISEL
REG. SURVEYOR #S-7678
DATE: 04-18-2018



THE BEARINGS REFERRED TO HEREIN ARE BASED UPON AN ASSUMED MERIDIAN AND ARE USED ONLY FOR THE PURPOSE OF ANGULAR MEASUREMENTS.

(40' RECORD RIGHT OF WAY FOR DUNIPACE ROAD AS PER WOOD COUNTY ENGINEERS OFFICE.)

SURVEY REF:
POGGEMEYER DESIGN GROUP 4-23-2004
ASKINS MERCER INC. (#80-CO. REC.)
BARNHISEL SURVEYING 3-18-2010.

Webster
B