


S U R V E Y

in  
 $E\frac{1}{2}$ , N.W. $\frac{1}{4}$ , Sec. 25, T 6 N-R 11 E  
 Webster Twp, Wood Co. O.

F.k. Nails set at points shown thus  $\times$   
 Iron pipe set at points shown thus  $\odot$   
 Control points found at points shown thus  $\triangle$

352  
 WEBSTER

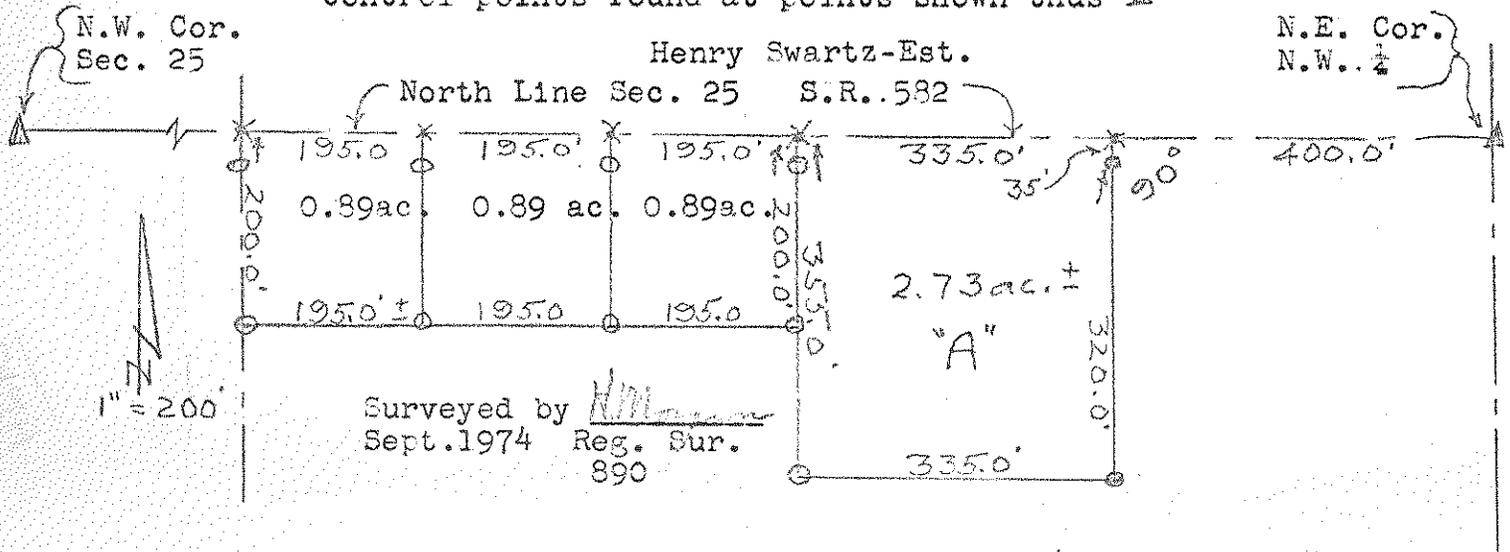

A parcel of land located in the North West  $\frac{1}{4}$  of Section 25, Town 6 North Range 11 East, Webster Township, Wood County, Ohio and described as follows; beginning at a point on the North Line of the said North West  $\frac{1}{4}$  a distance of 400.0 feet west of the North East Corner of the said North West  $\frac{1}{4}$ ; thence west along the said North Line a distance of 335.0 feet; thence south at right angles to the said North line a distance of 355.0 feet; thence east parallel to the said North Line a distance of 335.0 feet; thence north a distance of 355.0 feet to the place of beginning and containing 2.73 acres of land more or less but subject to easement for legal highways.

"A"

352  
 WEBSTER