



Webster  
B  
364

# SURVEY FOR: RUTH ANN HENTGES

NW 1/4 SECTION 19  
T-6-N, R-12-E  
WEBSTER TOWNSHIP, WOOD CO., OHIO

N 1/4 COR.  
SEC. 19  
STONE FD.  
(PREV. SUR.)

NW COR.  
SEC. 19  
5/8" IRON ROD FD.  
(CO. REF.)

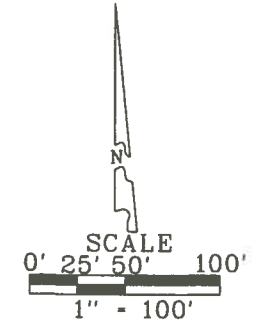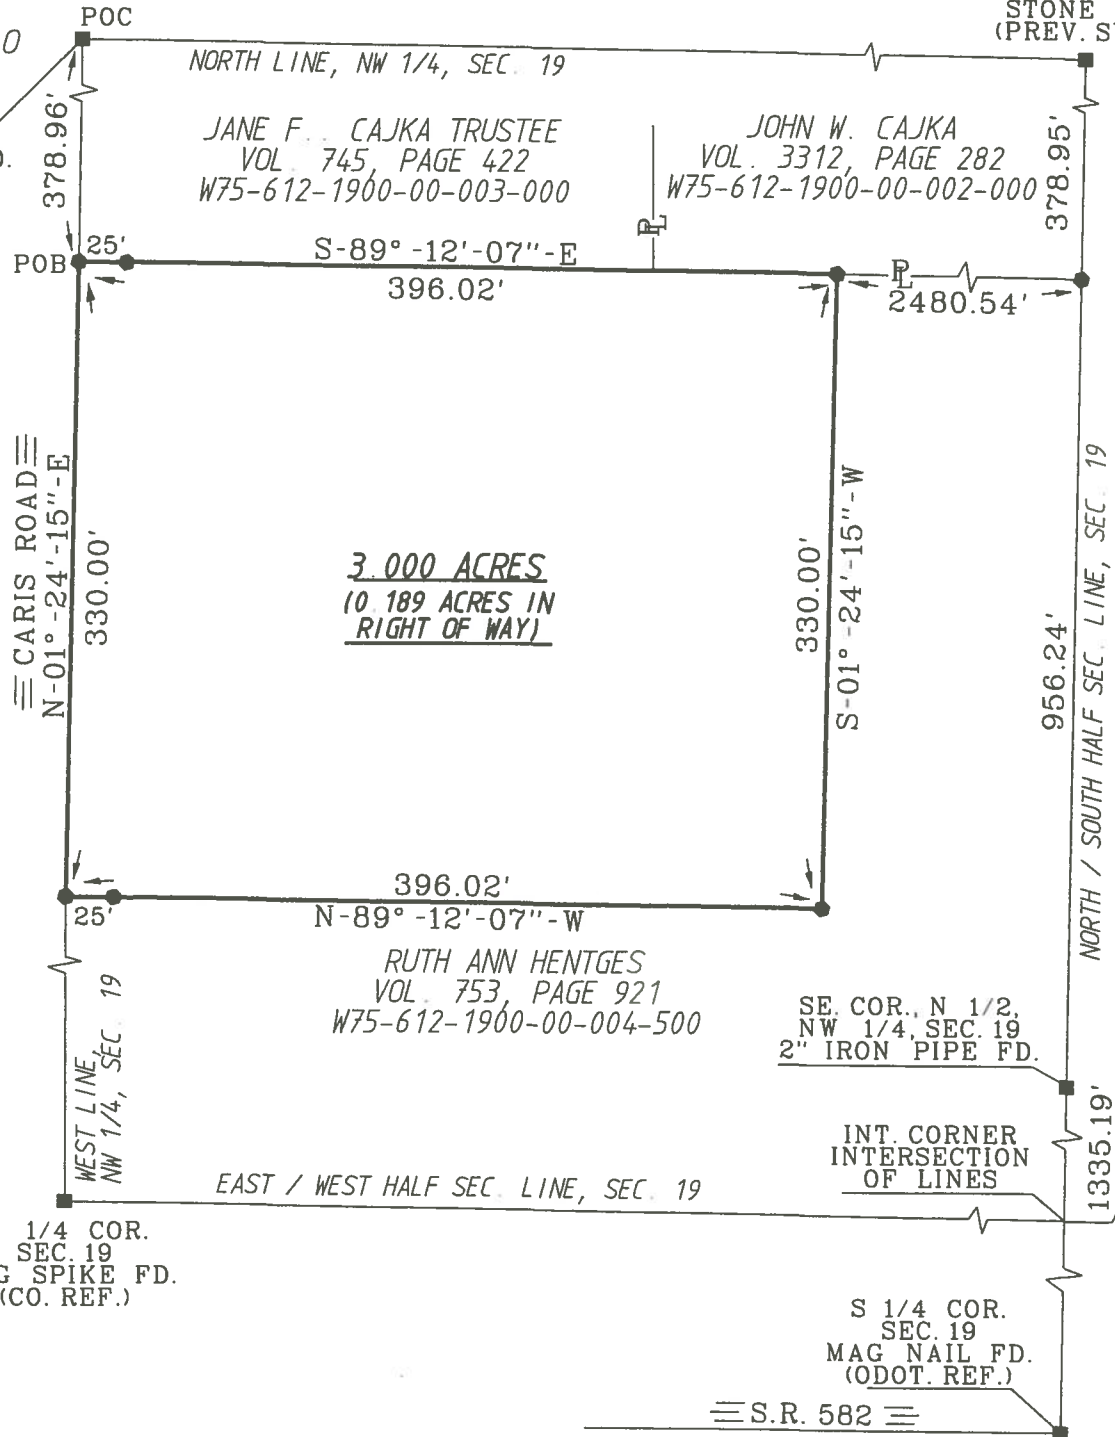

- LEGEND
- - 30" X 5/8" CAPPED IRON ROD SET "BARNHISEL S-7678"
  - - MAG NAIL SET

I HEREBY CERTIFY THIS SURVEY TO BE CORRECT AND TRUE TO THE BEST OF MY KNOWLEDGE.

*Michael D. BarnhiseL*  
MICHAEL D. BARNHISEL  
REG. SURVEYOR #S-7678  
DATE: 06-24-2018



SURVEY REF:  
ASKINS MERCER INC.  
SUR. #88 WOOD CO. ENG.

THE BEARINGS REFERRED TO HEREIN ARE BASED UPON AN ASSUMED MERIDIAN AND ARE USED ONLY FOR THE PURPOSE OF ANGULAR MEASUREMENT.

(50' RECORD RIGHT OF WAY FOR CARIS ROAD AS PER WOOD COUNTY ENGINEER'S OFFICE.)

W 1/4 COR.  
SEC. 19  
MAG SPIKE FD.  
(CO. REF.)

S 1/4 COR.  
SEC. 19  
MAG NAIL FD.  
(ODOT REF.)

E 1/4 COR.  
SEC. 19  
5/8" IRON ROD FD.  
(CO. REF.)

Webster  
B  
364