



Weston
A
339

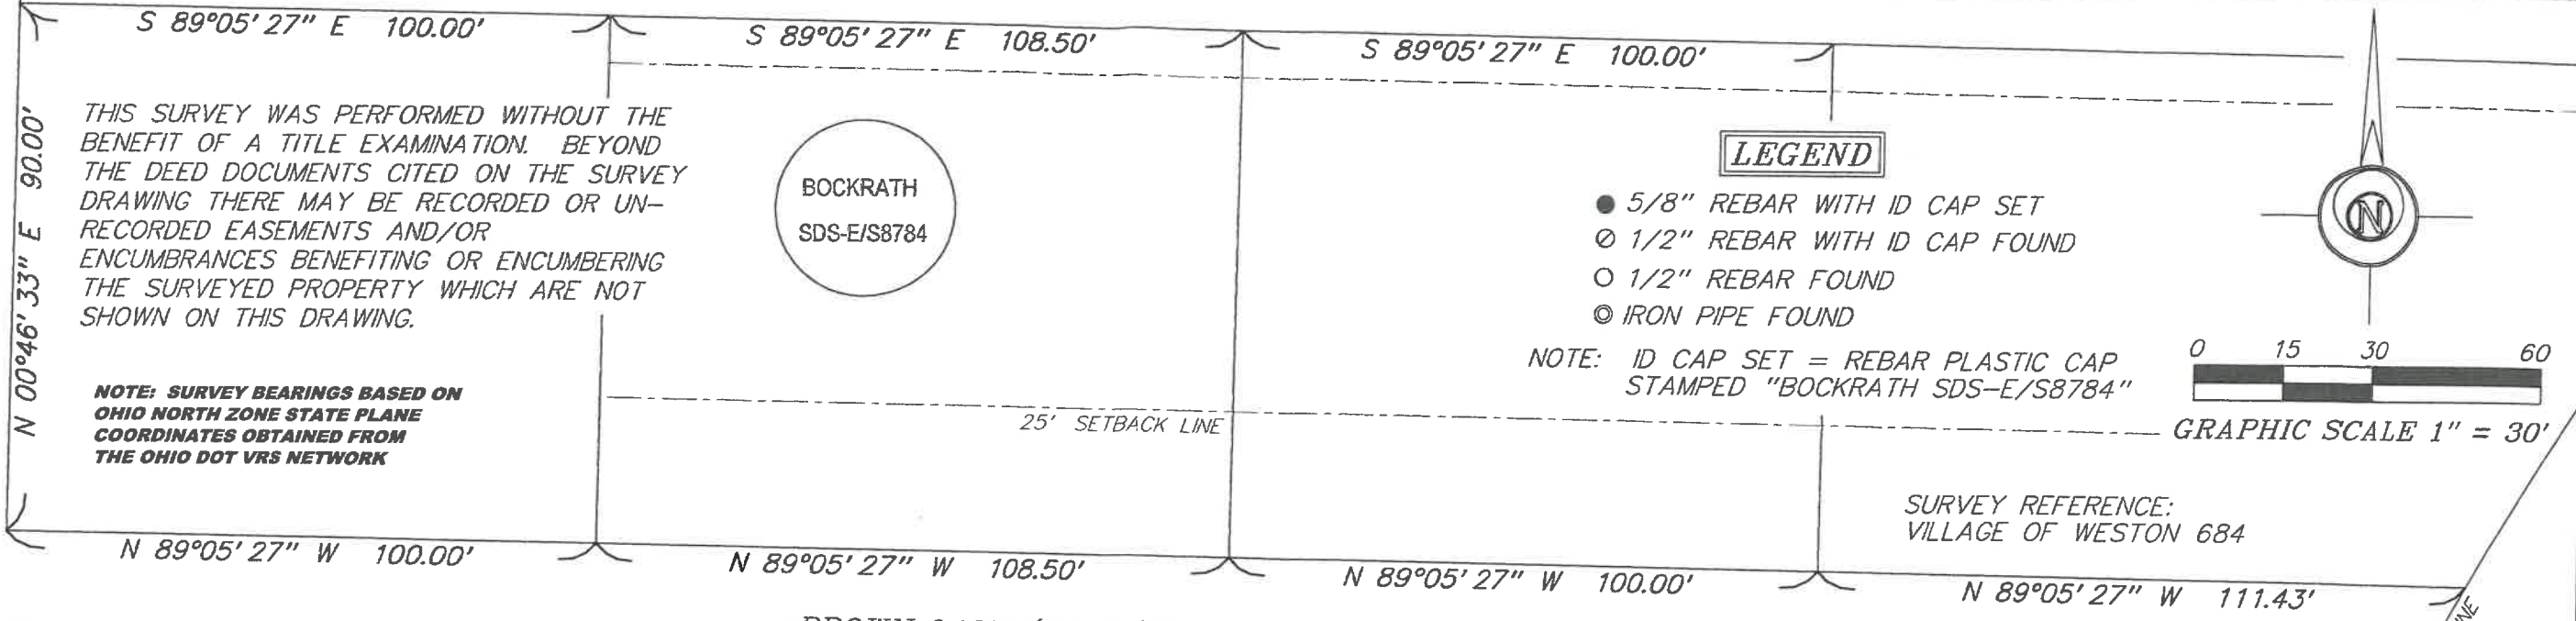

~BROWN LANE (34' R/W)~

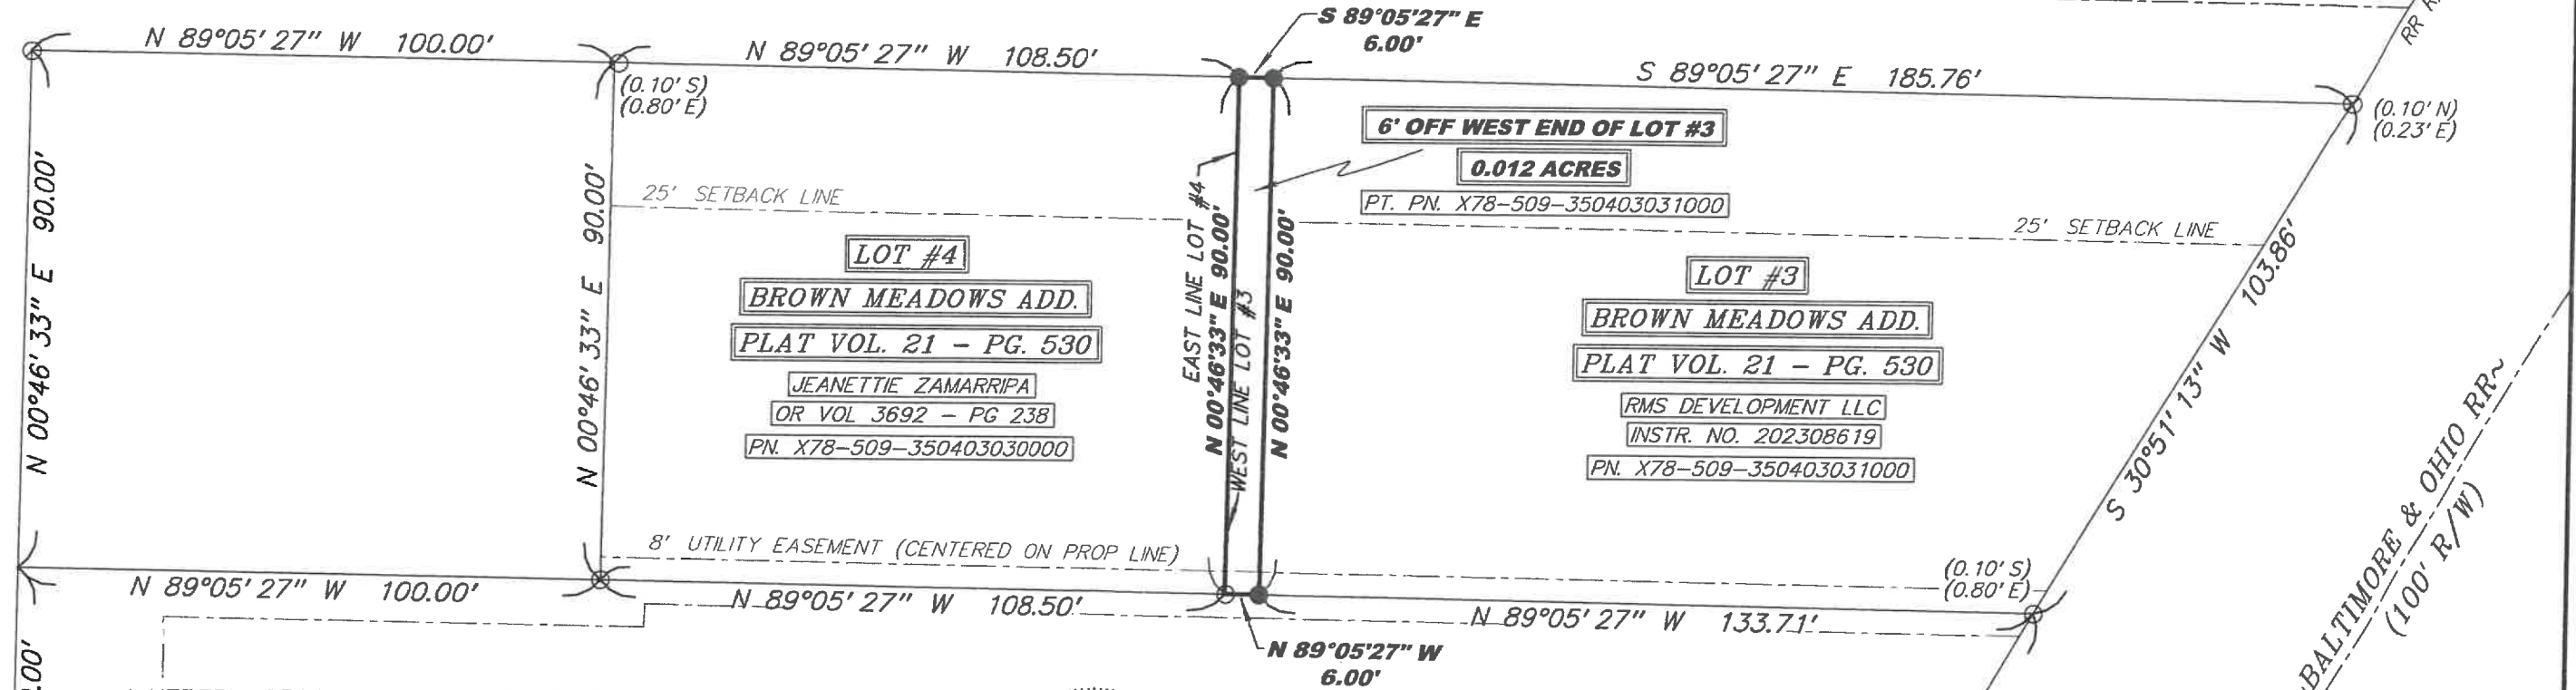

I HEREBY CERTIFY THIS TO BE A SURVEY MADE UNDER MY SUPERVISION AND THAT THE MONUMENTS ARE FOUND AND/OR SET AS INDICATED.

10-11-2023
Date

Seth D. Schroeder
Seth D. Schroeder P.S.
Registered Surveyor No. 8784.
115 S. Fair Avenue, Suite A
Ottawa, Ohio 45875



SURVEY PLAT FOR:
RON STERLING

6' OFF THE WEST END OF LOT 3 IN BROWN MEADOWS ADDITION, VILLAGE OF WESTON, WOOD COUNTY, OHIO

Bockrath & Associates
Engineering and Surveying, LLC
115 S. Fair Avenue, Suite A - Ottawa - Ohio
Phone: 419.523.5789

Weston
A
339