
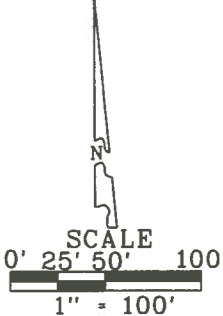


SURVEY FOR: THOMAS L. AND NORMA J. ROE


SE. 1/4 SECTION 36
T-5-N, R-9-E
WESTON TOWNSHIP, WOOD CO., OHIO

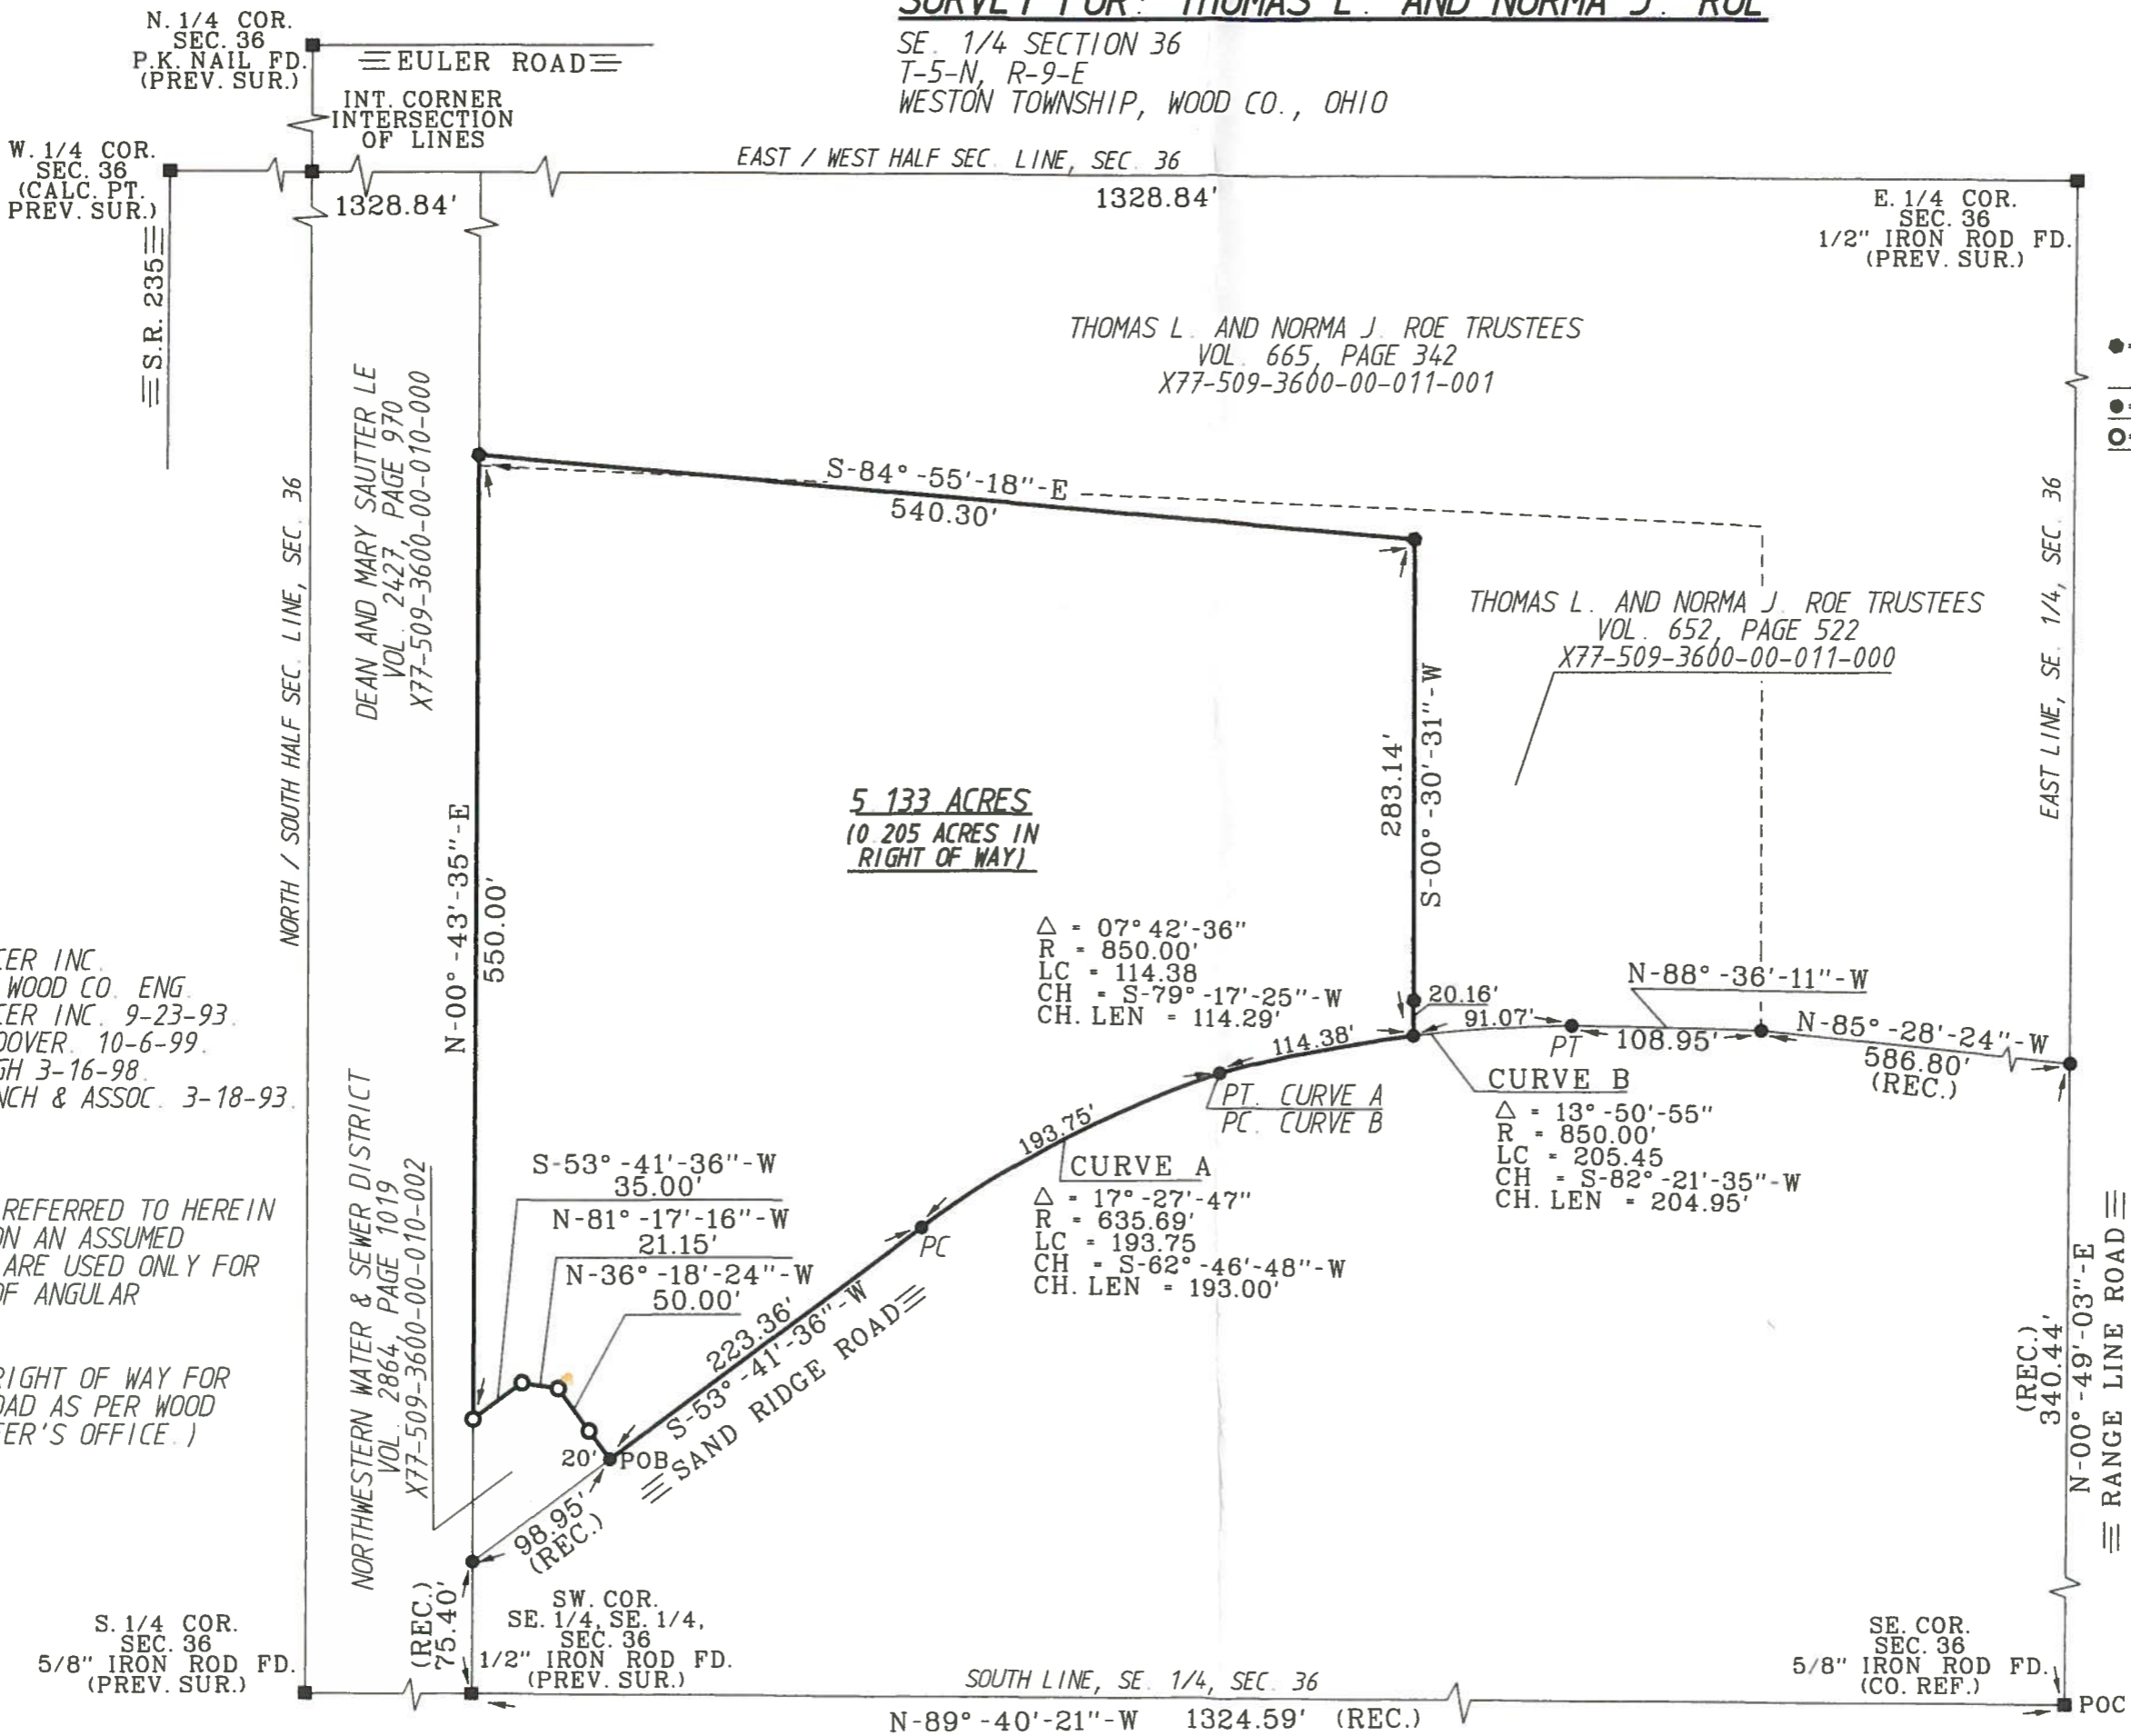

- LEGEND**
- - 30" X 5/8" CAPPED IRON ROD S "BARNHISEL S-7678"
 - - MAG NAIL SET
 - - 1/2" IRON PIPE FD.

I HEREBY CERTIFY THIS SURVEY TO BE CORRECT AND TRUE TO THE BEST OF MY KNOWLEDGE.

Michael D. Barnhisel
MICHAEL D. BARNHISEL
REG. SURVEYOR #S-7678
DATE: 06-24-2018

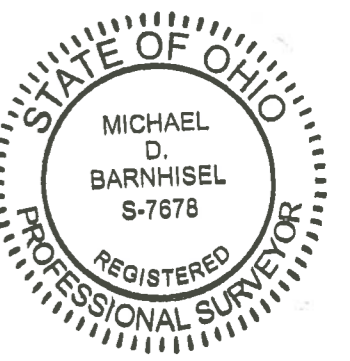

SURVEY REF:
 ASKINS MERCER INC.
 SUR. #83 WOOD CO. ENG.
 ASKINS MERCER INC. 9-23-93.
 VAN HORN HOOVER 10-6-99.
 NICK E. NIGH 3-16-98.
 FELLER, FINCH & ASSOC. 3-18-93.

THE BEARINGS REFERRED TO HEREIN ARE BASED UPON AN ASSUMED MERIDIAN AND ARE USED ONLY FOR THE PURPOSE OF ANGULAR MEASUREMENT.

(40' RECORD RIGHT OF WAY FOR SAND RIDGE ROAD AS PER WOOD COUNTY ENGINEER'S OFFICE.)

