


RECEIVED _____, 20
RECORDED _____, 20
BOOK _____ PAGE _____
COUNTY RECORDER

Vol: 23 Pg: 579


WOOD COUNTY
PERRYSBURG TOWNSHIP
SEC. 16 & 21, TOWNSHIP 4, UNITED STATES RESERVE

- *A STA 39+97.36 @ CONST. ROACHTON RD (CR 103)
= STA 267+92.79 @ R/W ROACHTON RD (CR 103)
- *B PI STA 39+99.65 @ CONST. ROACHTON RD (CR 103)
 $\Delta = 1^\circ 21' 51''$ (LT) NO CURVE
= PRC STA 20+00.00 @ CONST. SR 199
- *C STA 267+95.08 @ R/W ROACHTON RD (CR 103)
= STA 20+00.12 @ CONST. SR 199
- *D STA 40+02.22 @ CONST ROACHTON RD (CR 103)
= STA 267+97.64 @ R/W ROACHTON RD (CR 103)
- *E STA 40+55.45 @ CONST. ROACHTON RD (CR 103)
= STA 1468+56.33 @ R/W SR 199
- *F STA 268+52.10 @ R/W ROACHTON RD (CR 103)
= STA 1468+53.47 @ R/W SR 199


DETAIL 2
@ R/W & CONST. SR 199
NTS

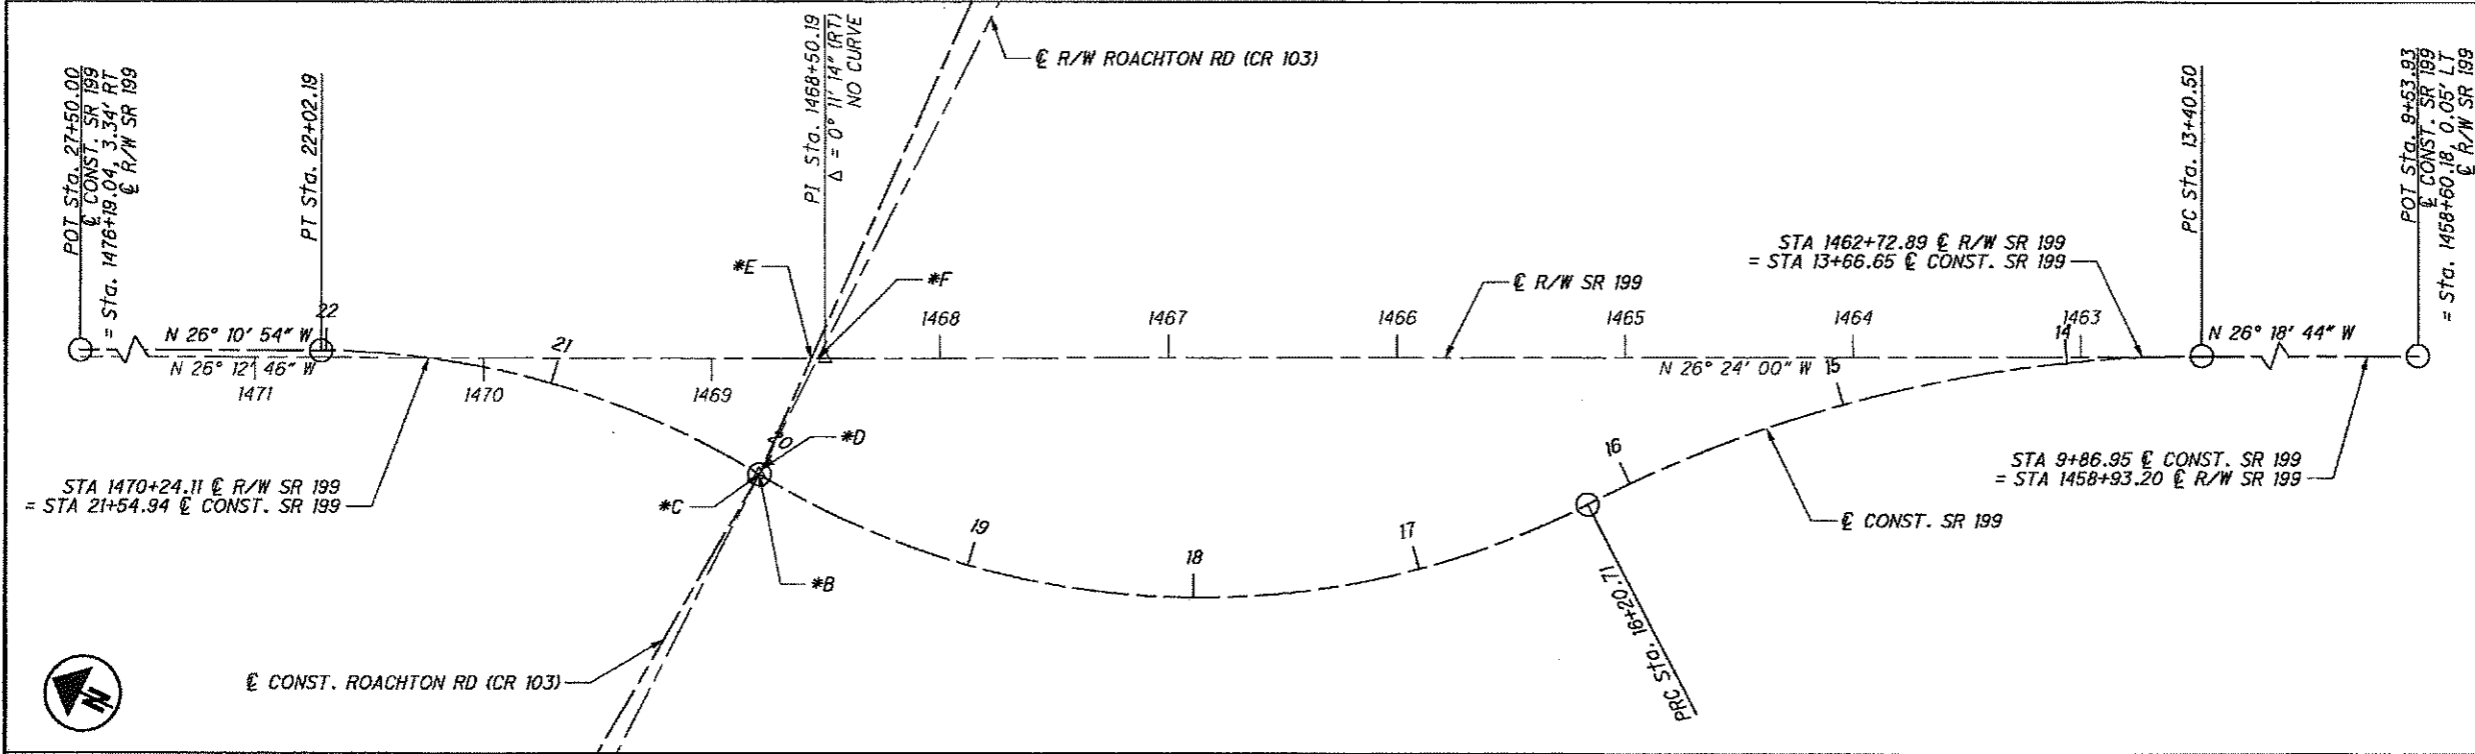

DETAIL 1
@ R/W & CONST. ROACHTON RD (CR 103)
NTS

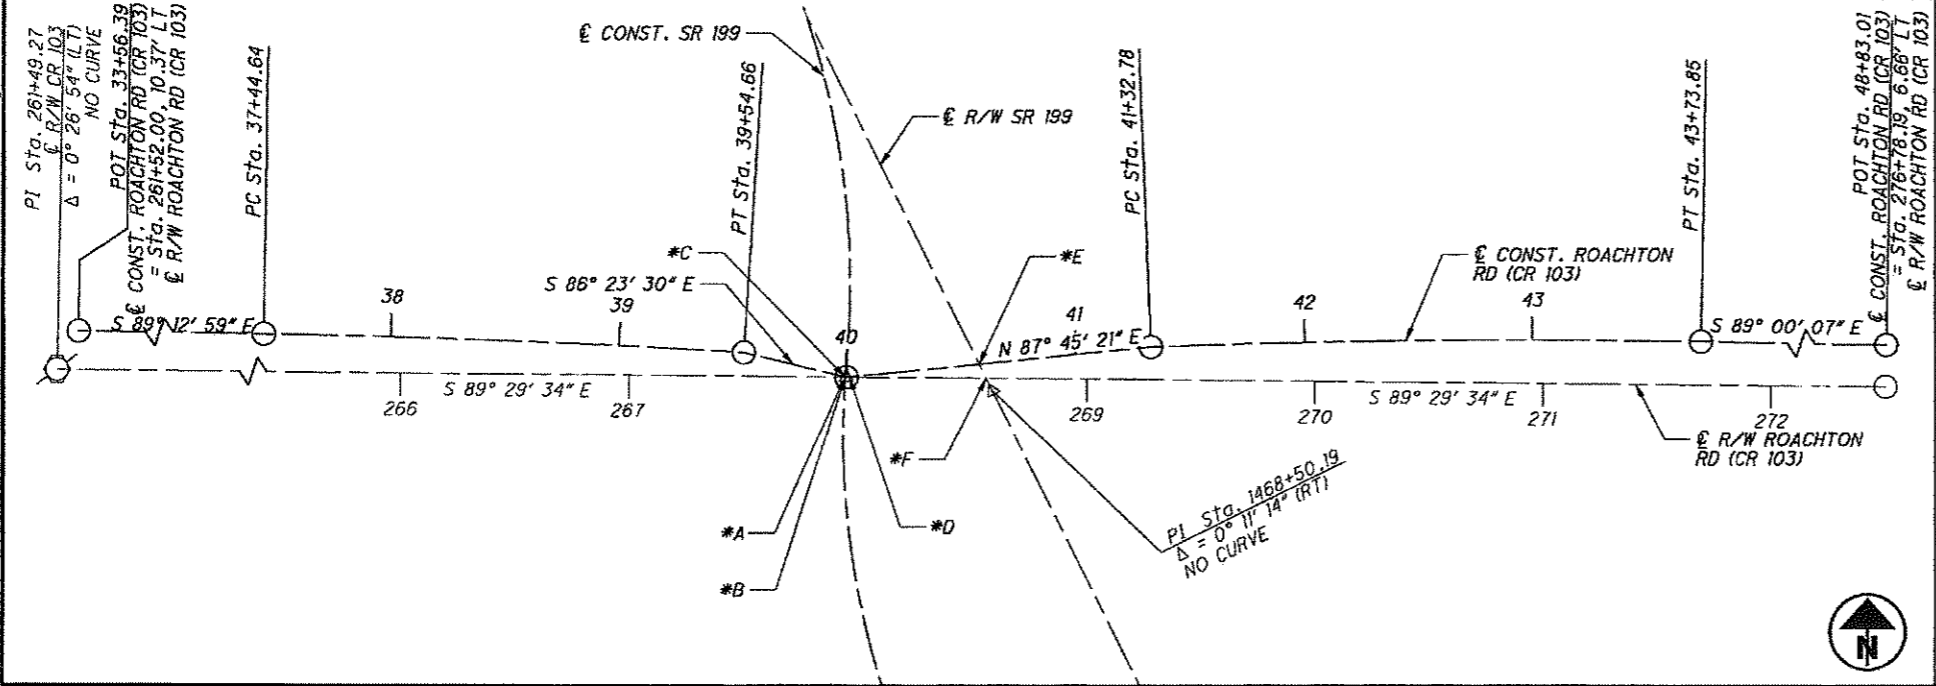

DETAIL 3
INTERSECTION
NTS

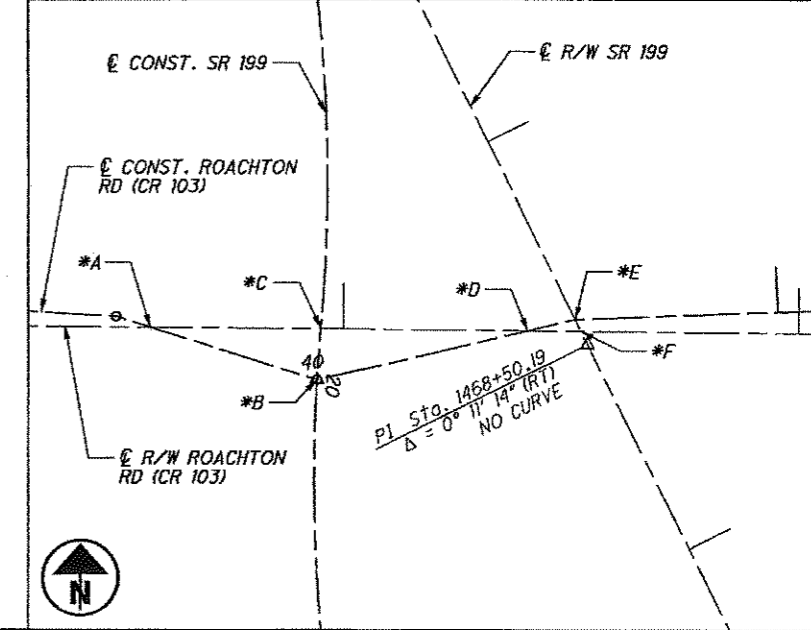

CALCULATED
ANN
CHECKED
SJS

CENTERLINE PLAT

WOO-199-27.97

3/3
4/18

X:\4012500\130855.01\95827\96355\Draw\Sheets\96355\RC003.dgn 12/16/2014 5:08:08 PM 1598anm