
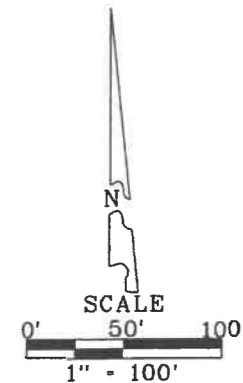


Bloom  
A  
403

# SURVEY FOR: PHIL AND HEATHER MOHRE


NW. 1/4 SECTION 03  
T-3-N, R-11-E  
BLOOM TOWNSHIP, WOOD CO., OHIO

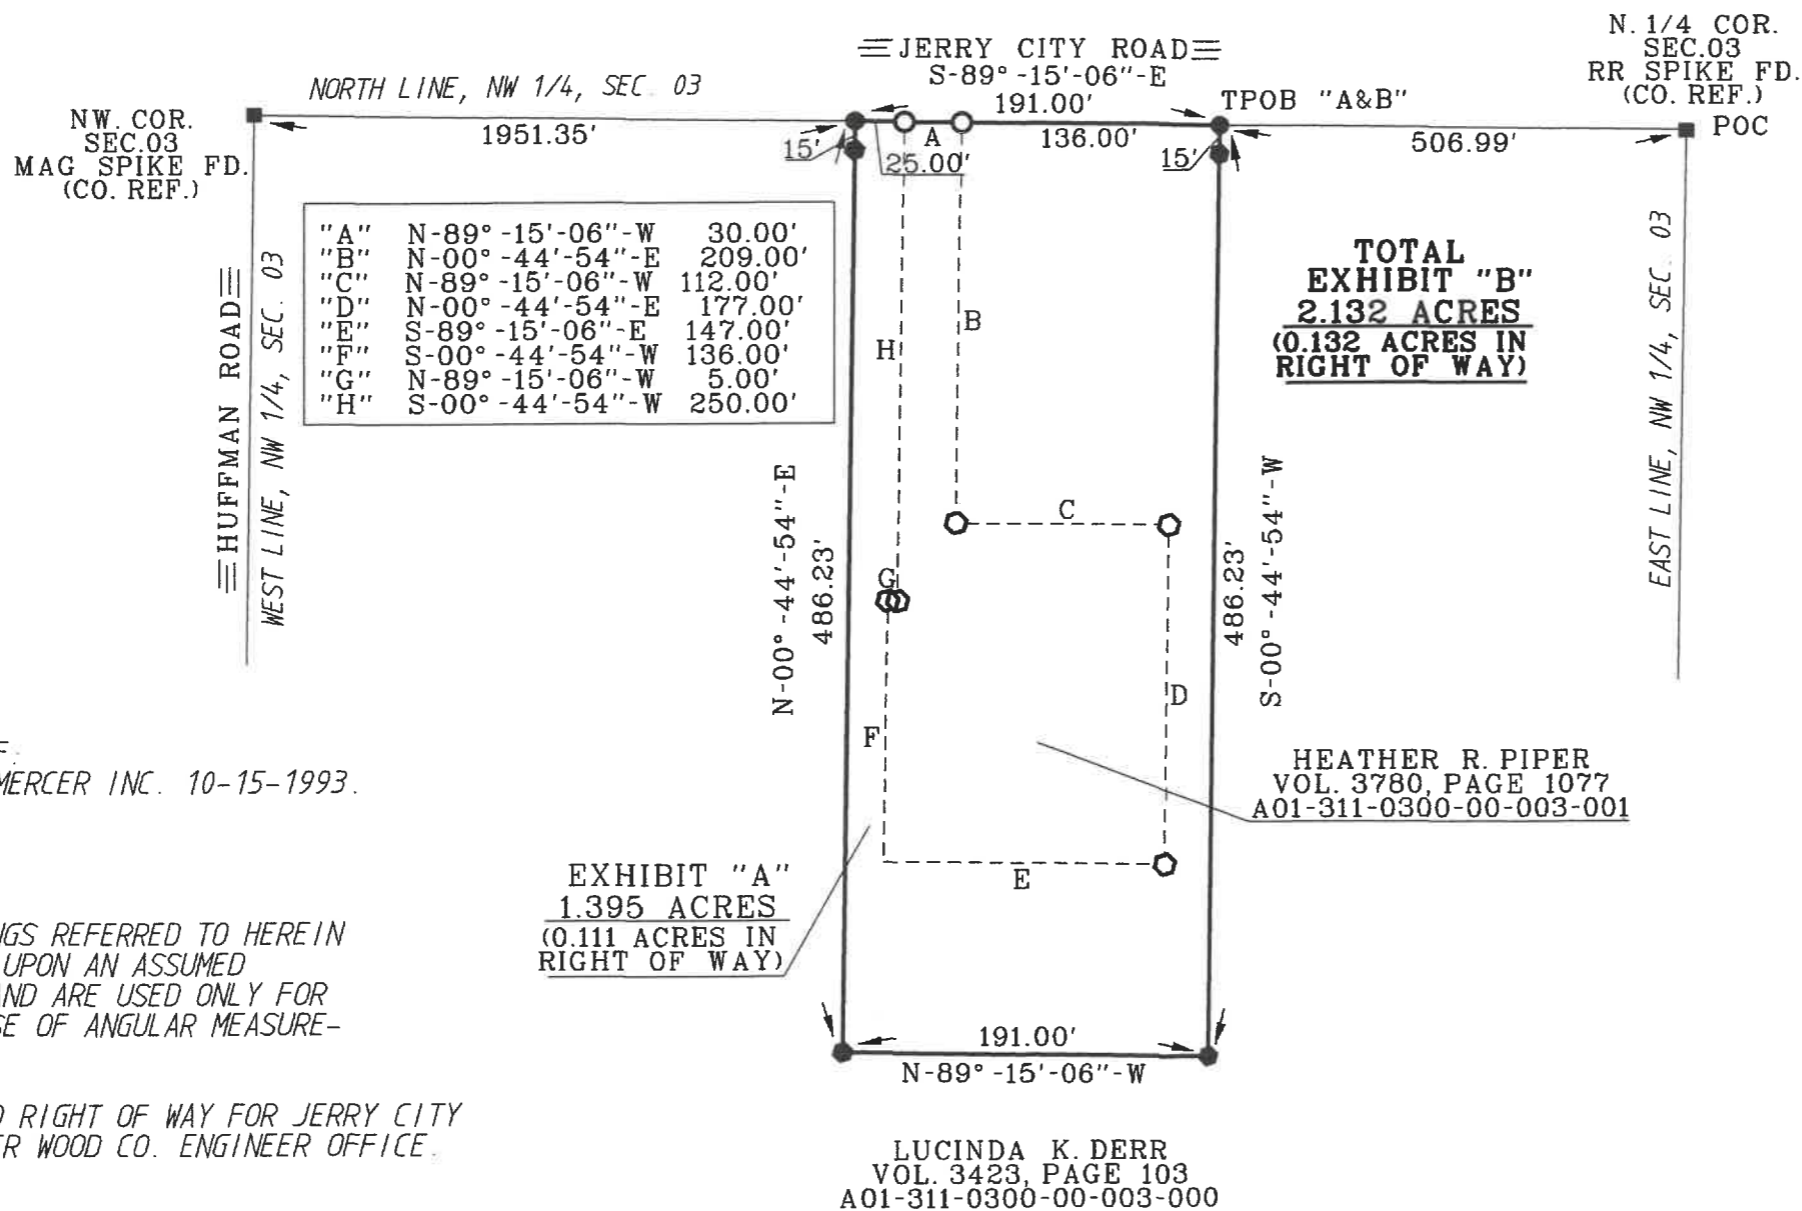

- LEGEND**
- - 30" X 5/8" CAPPED IRON ROD SET "BARNHISEL S-7678"
  - - 1/2" IRON ROD FOUND
  - - MAG NAIL SET
  - - P.K. NAIL FOUND
  - - POINT FOUND AS DESCRIBED

I HEREBY CERTIFY THIS SURVEY TO BE CORRECT AND TRUE TO THE BEST OF MY KNOWLEDGE.

*Michael D. Barnhisel*  
MICHAEL D. BARNHISEL  
REG. SURVEYOR #S-7678  
DATE: 04-16-2022

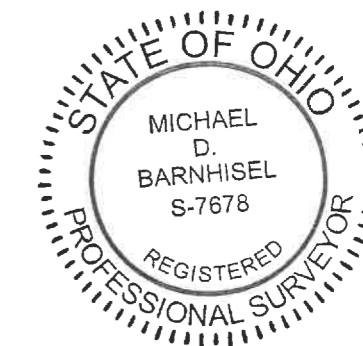

SURVEY REF:  
ASKINS MERCER INC. 10-15-1993.

THE BEARINGS REFERRED TO HEREIN ARE BASED UPON AN ASSUMED MERIDIAN AND ARE USED ONLY FOR THE PURPOSE OF ANGULAR MEASUREMENTS.

60' RECORD RIGHT OF WAY FOR JERRY CITY ROAD AS PER WOOD CO. ENGINEER OFFICE.