
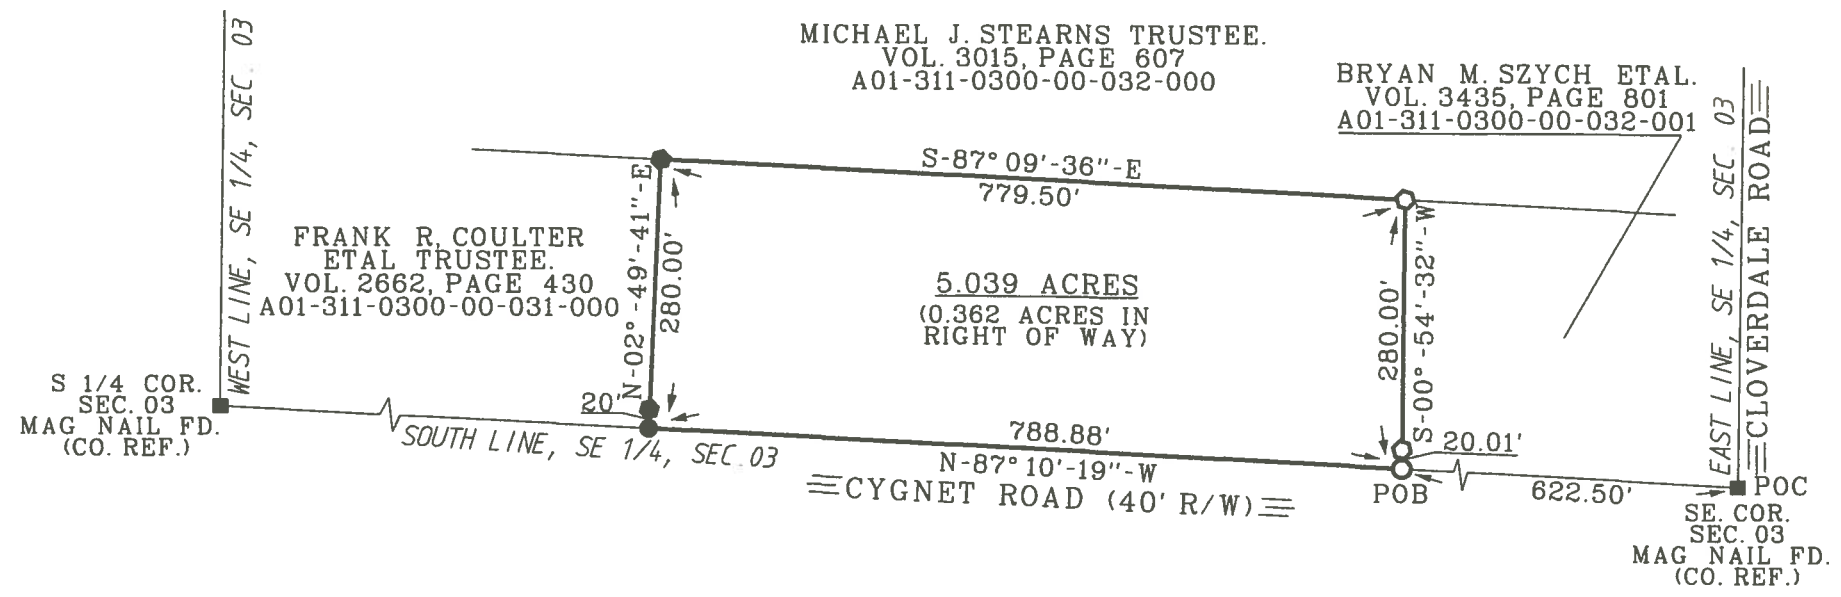


Bloom
B
468

SURVEY FOR: MICHAEL J. STEARNS

SE. 1/4 SECTION 03
T-3-N, R-11-E
BLOOM TOWNSHIP, WOOD CO., OHIO

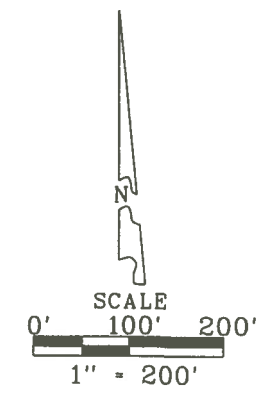

- LEGEND**
- - 5/8" CAPPED IRON ROD SET "BARNHISEL S-7678"
 - - CAPPED IRON ROD FOUND "BARNHISEL S-7678"
 - - MAG NAIL SET
 - - P.K. NAIL FOUND
 - - POINT FOUND AS DESCRIBED


I HEREBY CERTIFY THIS SURVEY TO BE CORRECT AND TRUE TO THE BEST OF MY KNOWLEDGE.

Michael D. Barnhisel
MICHAEL D. BARNHISEL
REG. SURVEYOR #S-7678
DATE: 03-12-2017

THE BEARINGS REFERRED TO HEREIN ARE BASED UPON AN ASSUMED MERIDIAN AND ARE USED ONLY FOR THE PURPOSE OF ANGULAR MEASUREMENTS.

SURVEY REFERENCES:
SANEHOLTZ & ASSOC. LLC 5-21-2003.
BARNHISEL SURVEYING 12-20-2003.

(40' RECORD RIGHT OF WAY AS PER WOOD COUNTY ENGINEER'S OFFICE)

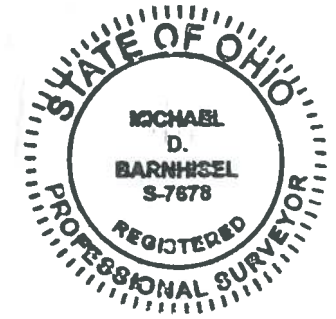

Bloom
B
468