
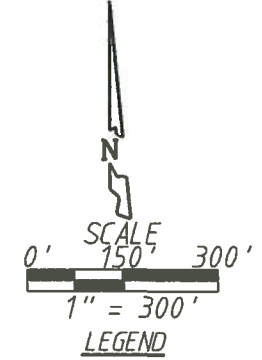


Bloom
A
477

SURVEY FOR: ANDREW AND CORESSEL STACIE JO SHAFFER

NW 1/4, SEC. 05
T-3-N, R-11-E
BLOOM TWP., WOOD CO., OHIO

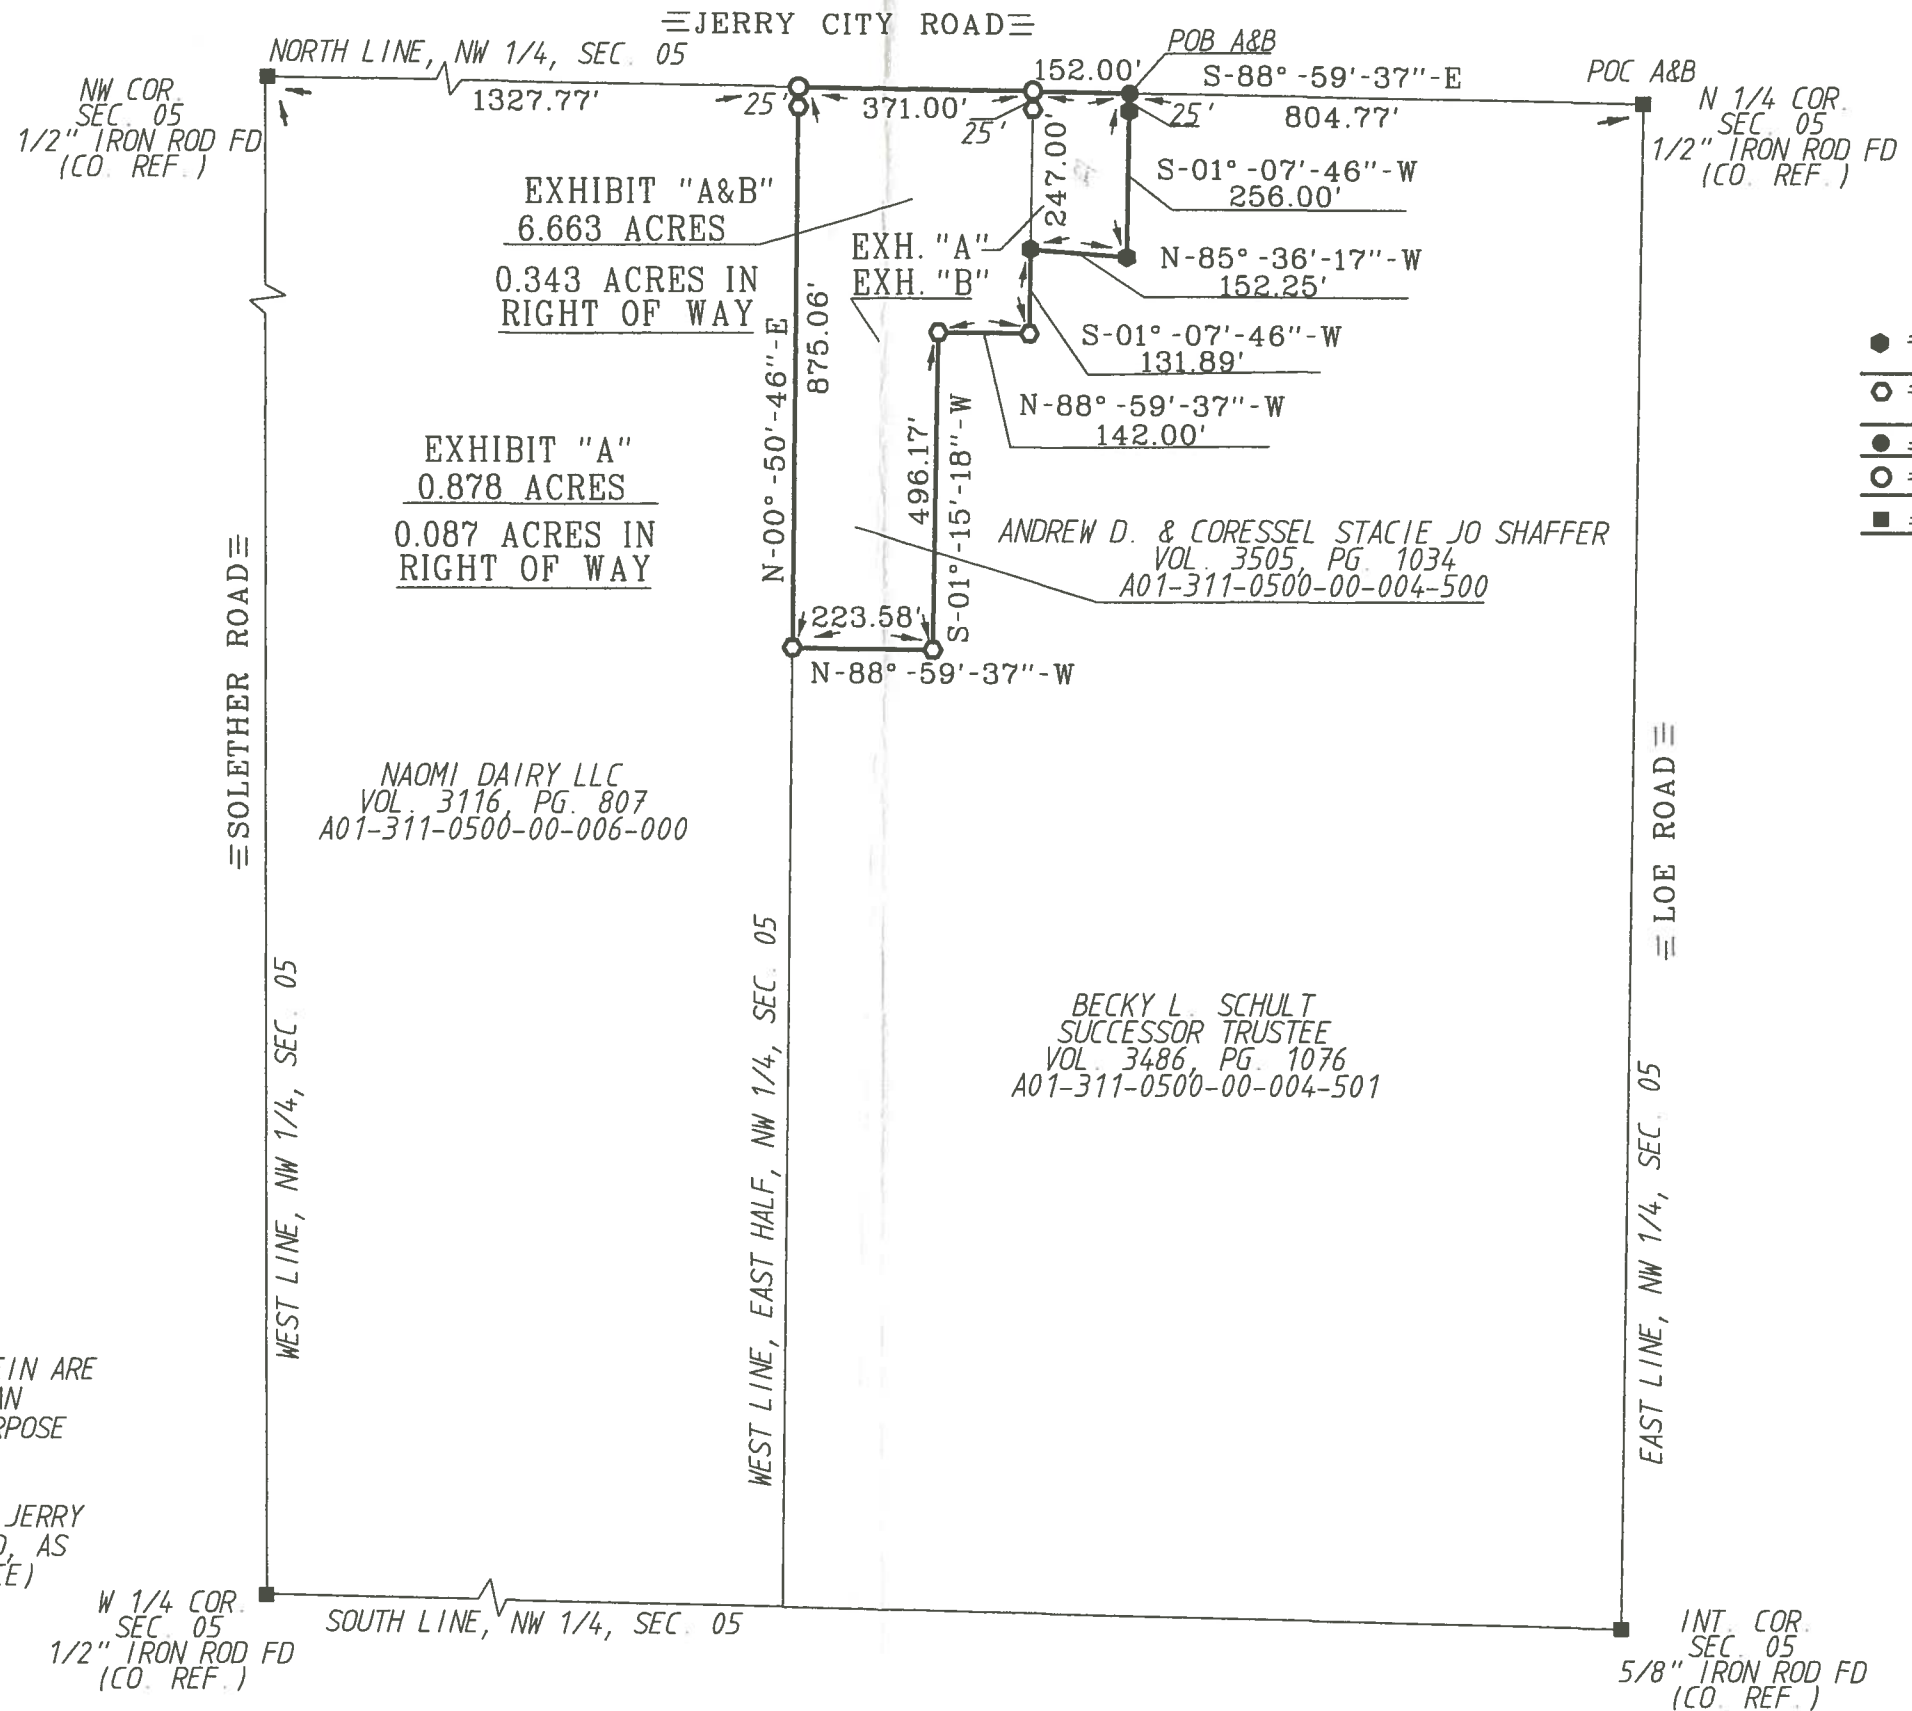

- LEGEND
- = 30" CAPPED 5/8" IRON ROD SET "BARNHISEL S-7678"
 - = CAPPED IRON ROD FOUND STAMPED "BARNHISEL S-7678"
 - = MAG NAIL SET
 - = P K NAIL FOUND
 - = POINT FOUND AS DESCRIBED

I HEREBY CERTIFY THIS SURVEY TO BE CORRECT AND TRUE TO THE BEST OF MY KNOWLEDGE.

Michael D. Barnhisel
MICHAEL D. BARNHISEL
REG. SURVEYOR #S-7678
DATE: 02-17-2020



THE BEARINGS REFERRED TO HEREIN ARE BASED UPON AN ASSUMED MERIDIAN AND ARE USED ONLY FOR THE PURPOSE OF ANGULAR MEASUREMENT.

(60' RECORD RIGHT OF WAY FOR JERRY CITY RD. AND 40' FOR LOE ROAD, AS PER WOOD CO. ENGINEER'S OFFICE)

Bloom
A
477