
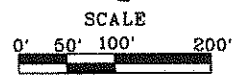


Bloom A 407

# SURVEY FOR: DALE WRIGHT

SW 1/4, SECTION 10  
T-3-N R-11-E  
BLOOM TOWNSHIP, WOOD CO., OHIO

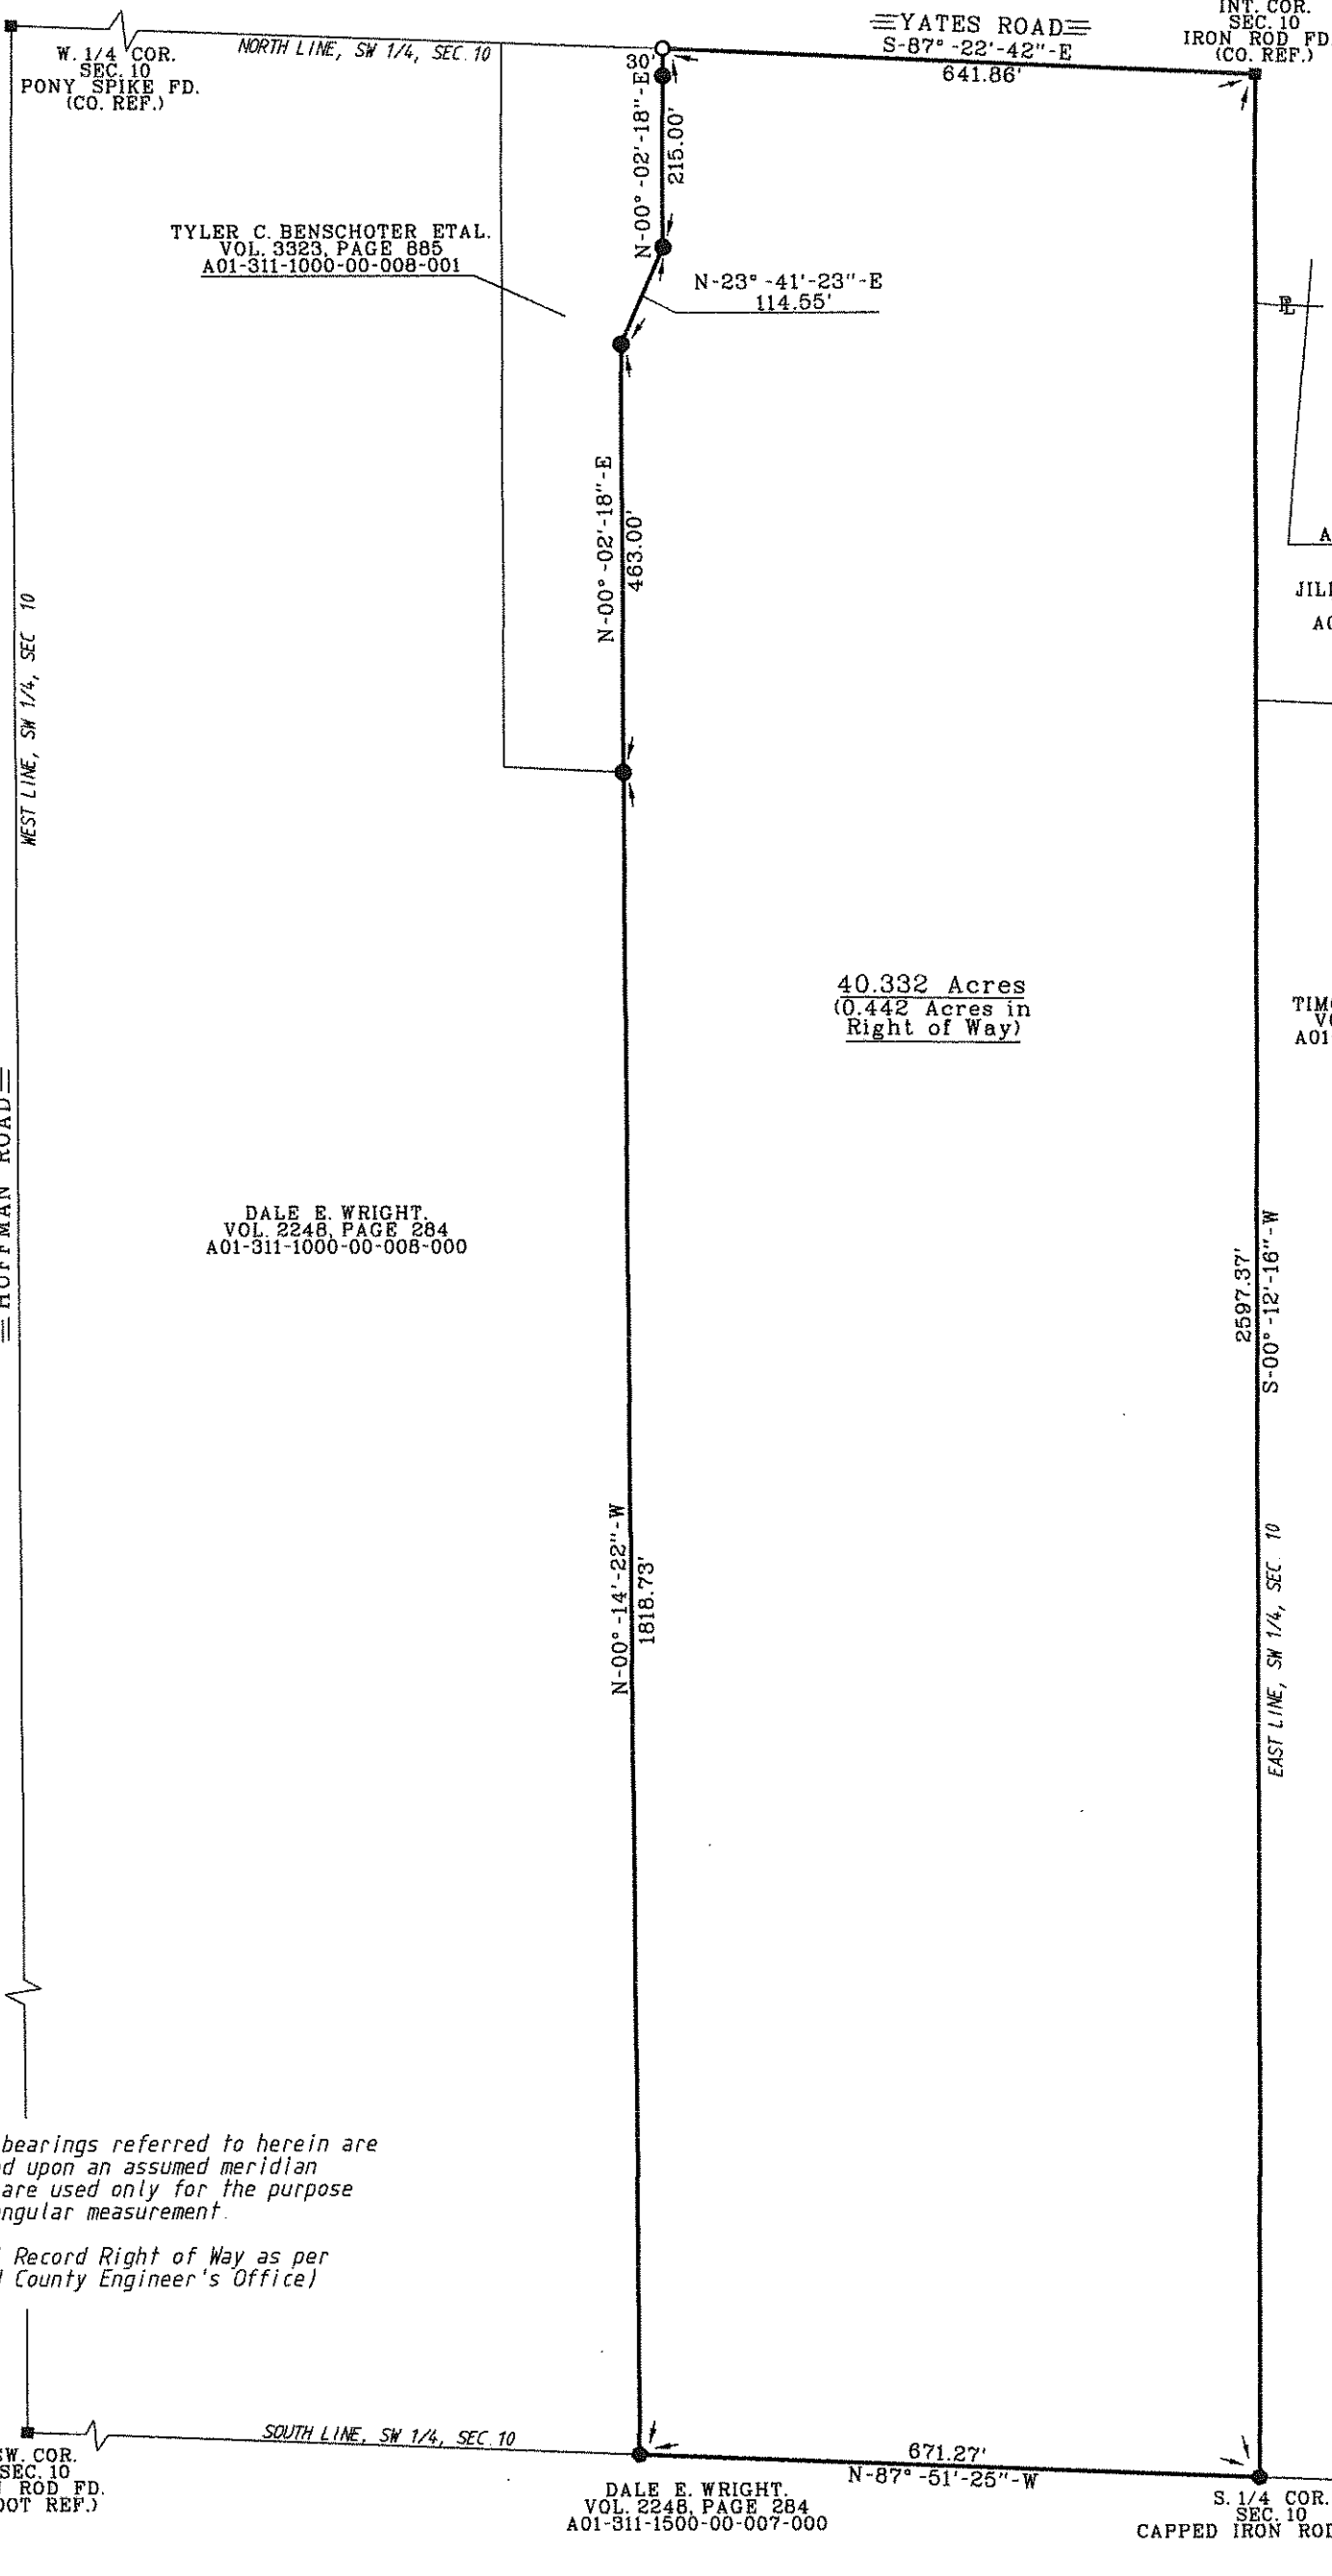

- LEGEND
- - 5/8 INCH CAPPED IRON ROD SET "BARNHIESEL S-7678"
  - - CAPPED IRON ROD FD STAMPED "BARNHIESEL S-7678"
  - - P.K. NAIL FOUND
  - - 1/2 INCH IRON PIN FD.

NOTE: ALL RODS SET ARE A MINIMUM OF 30 INCHES IN LENGTH.

JILL BARNHIESEL.  
VOL. 726, PAGE 637  
A01-311-1000-00-009-001

JILL LYNETTE BARNHIESEL.  
VOL. 2806, PAGE 574  
A01-311-1000-00-009-003

TIMOTHY R. BARNHIESEL.  
VOL. 2810, PAGE 435  
A01-311-1000-00-009-000

I HEREBY CERTIFY THIS SURVEY TO BE CORRECT AND TRUE TO THE BEST OF MY KNOWLEDGE.

*Michael D. Barnhiesel*  
MICHAEL D. BARNHIESEL  
REG. SURVEYOR #S-7678  
DATE: 4-17-15



The bearings referred to herein are based upon an assumed meridian and are used only for the purpose of angular measurement.

(60' Record Right of Way as per Wood County Engineer's Office)