

SURVEY FOR: KOLE STERLING

NE. 1/4 SECTION 16
T-3-N, R-11-E
BLOOM TOWNSHIP, WOOD CO., OHIO



THOMAS R. AND LANA G. IRICK
VOL. 671, PAGE 1081
A01-311-1600-00-001-002

SURVEY REF.

VAN HORN HOOVER & ASSOC. 04/06/93.
ASKINS MERCER INC. 07/17/92.
MICHAEL BARNHISEL 01/27/96.

THE BEARINGS REFERRED TO HEREIN
ARE BASED UPON AN ASSUMED
MERIDIAN AND ARE USED ONLY FOR
THE PURPOSE OF ANGULAR MEASURE-
MENTS.

(60' RECORD RIGHT OF WAY AS PER
WOOD COUNTY ENGINEERS OFFICE.)

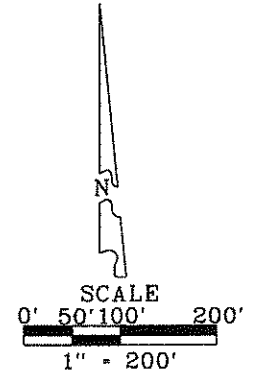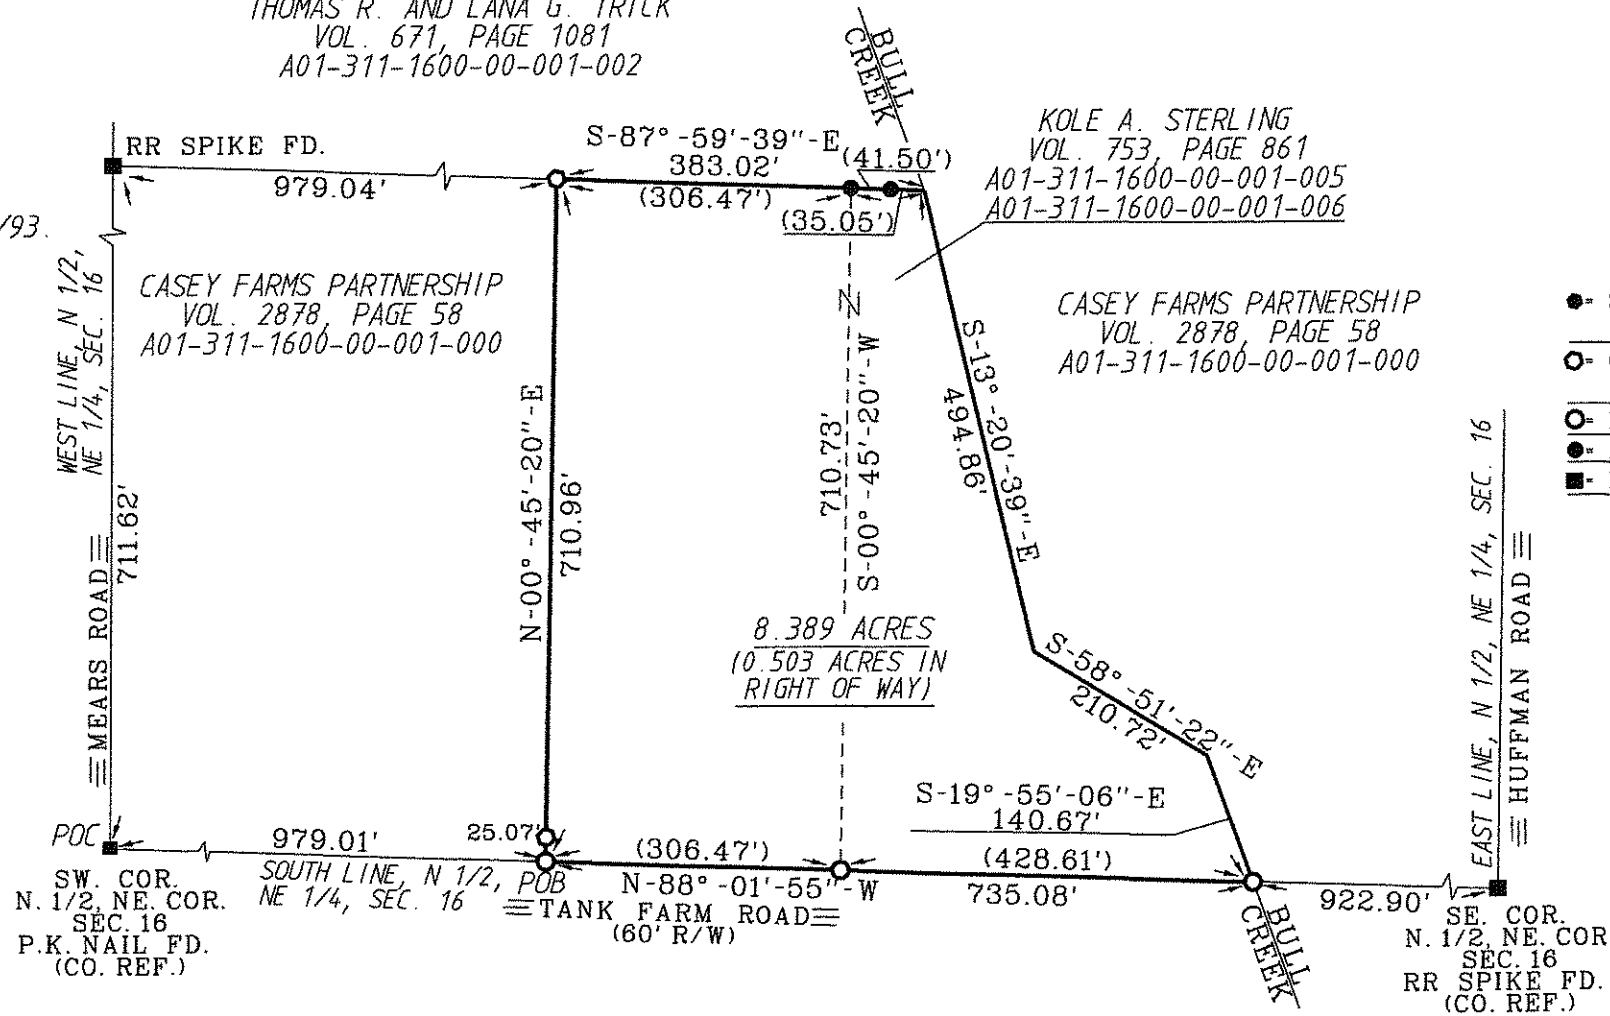

LEGEND

- 30" X 5/8" CAPPED IRON ROD SET STAMPED "BARNHISEL S-7678"
- CAPPED IRON ROD FOUND STAMPED "RLS 7678"
- P.K. NAIL FOUND
- 1/2" IRON ROD FOUND
- POINT FOUND AS DESCRIBED

I HEREBY CERTIFY THIS
SURVEY TO BE CORRECT
AND TRUE TO THE BEST
OF MY KNOWLEDGE.

Michael D. BarnhiseL

MICHAEL D. BARNHISEL
REG. SURVEYOR #S-7678
DATE: 06-10-17



Bloom
B
460