
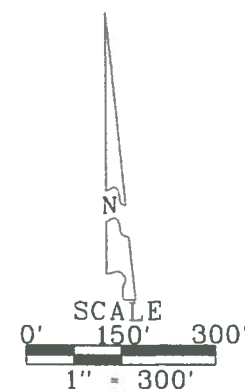


SURVEY FOR: WILLIAM D. HISER JR.

SE. 1/4 SECTION 20
T-3-N, R-11-E
BLOOM TOWNSHIP, WOOD CO., OHIO

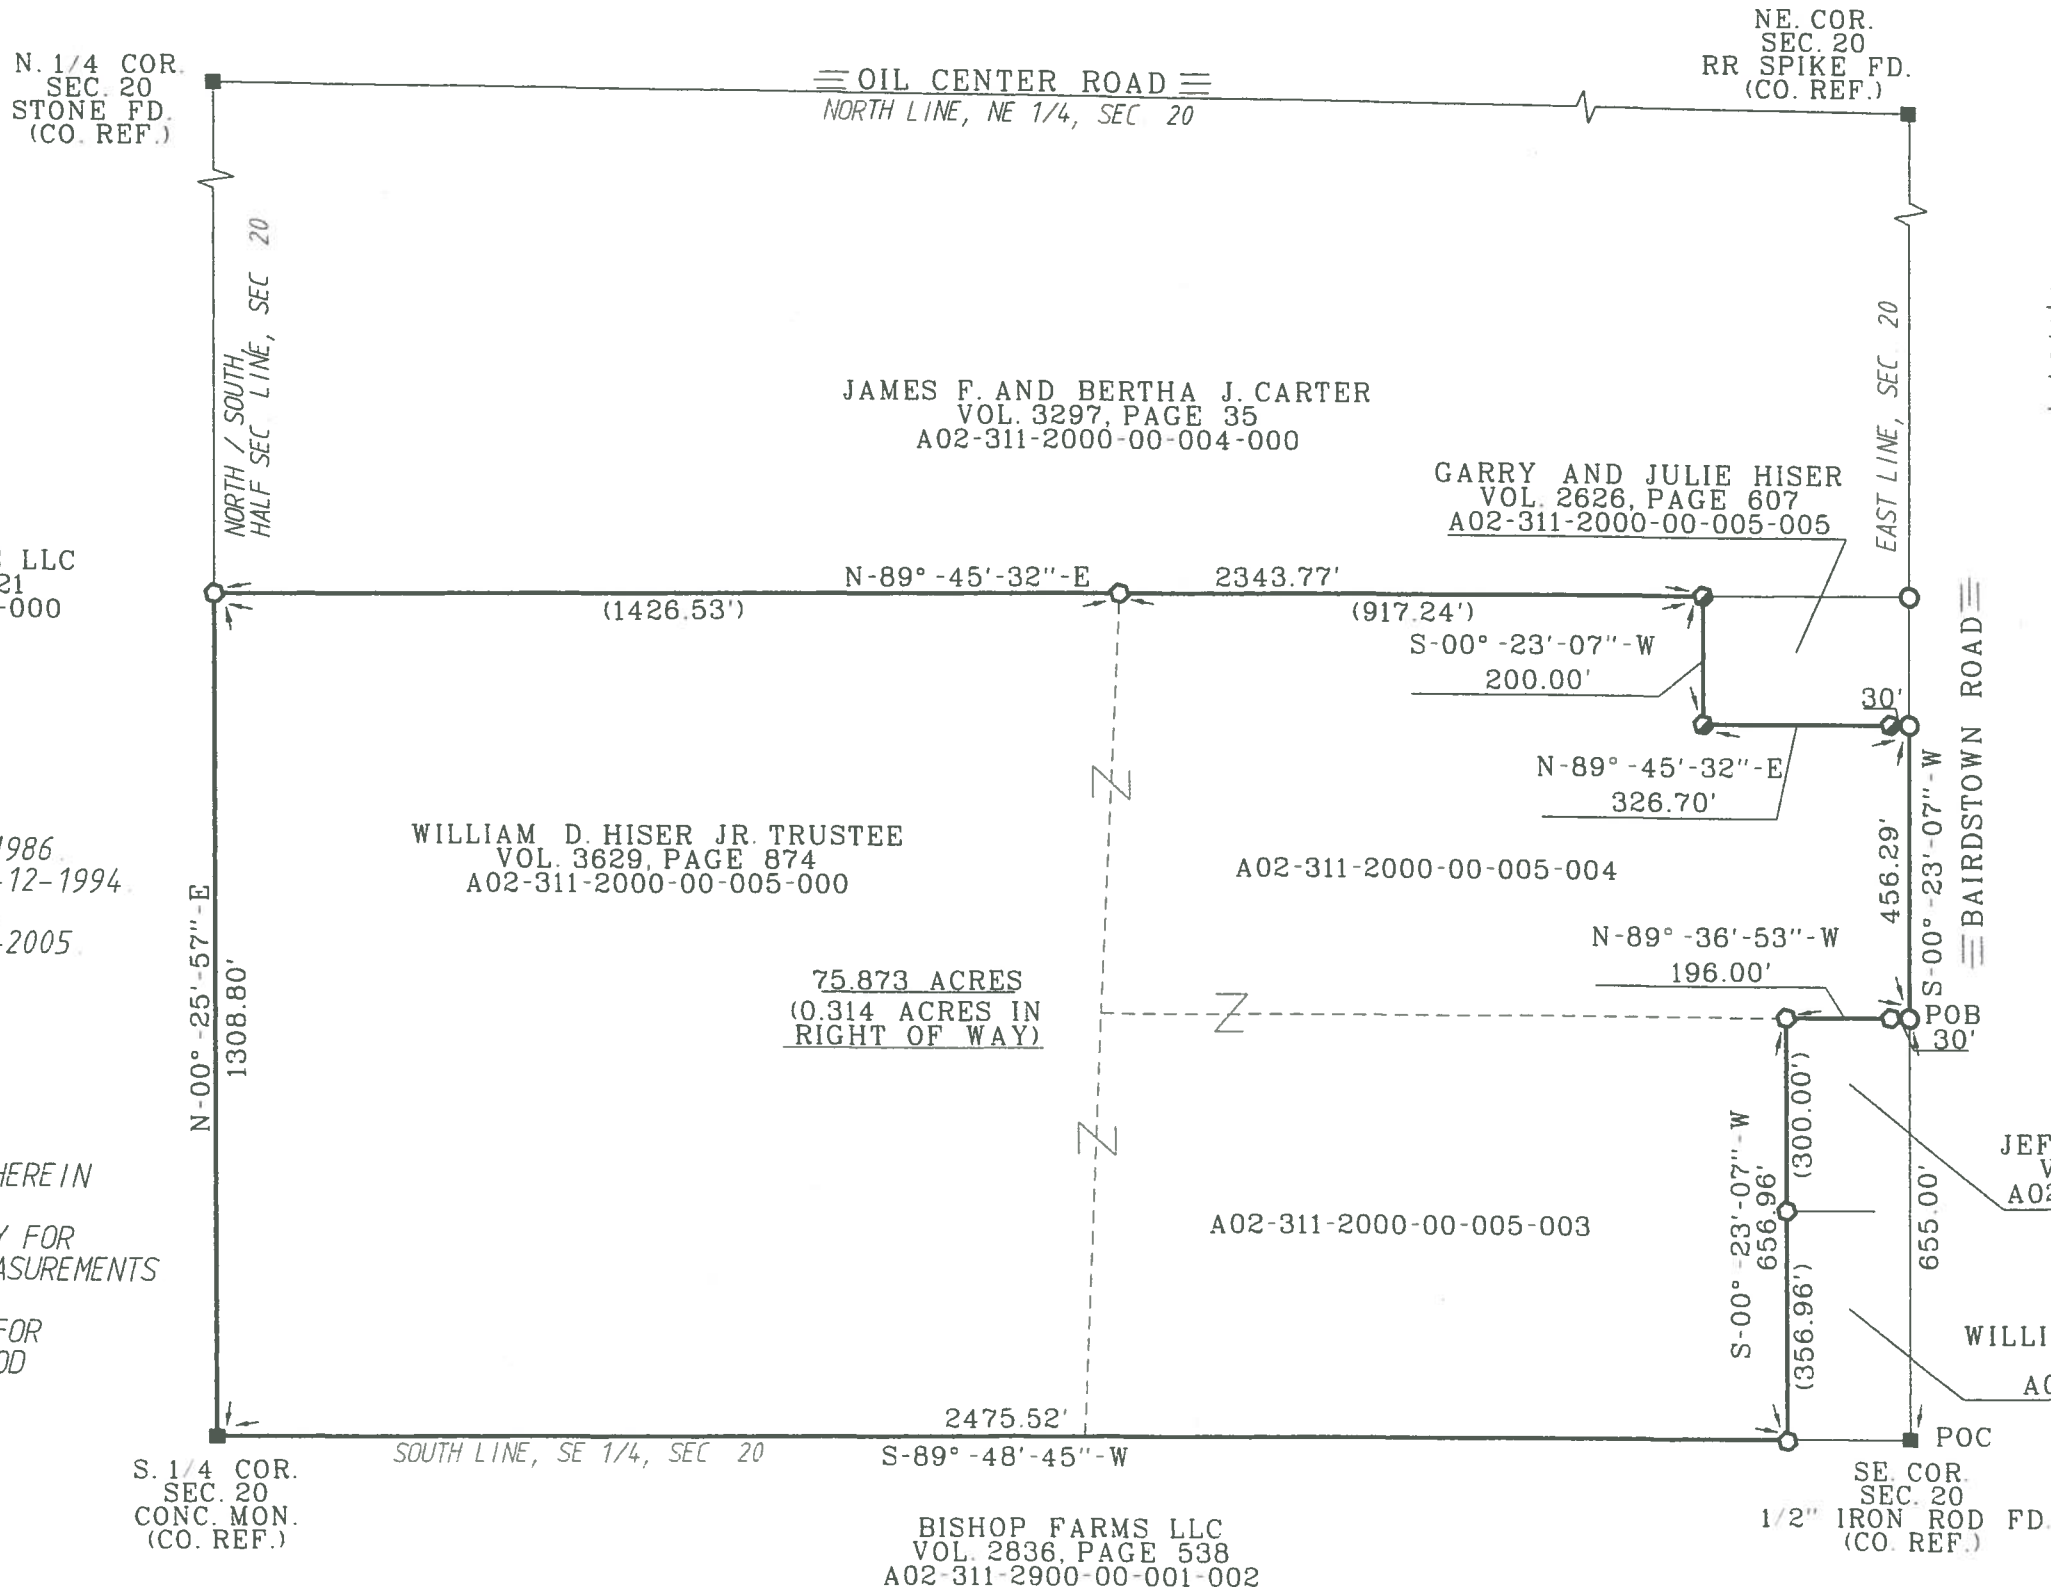

- LEGEND**
- = 5/8" IRON ROD FOUND
 - = 1/2" IRON ROD FOUND
 - = P.K. NAIL FOUND
 - = POINT FOUND AS DESCRIBED

I HEREBY CERTIFY THIS SURVEY TO BE CORRECT AND TRUE TO THE BEST OF MY KNOWLEDGE

Michael D. Barnhisel
MICHAEL D. BARNHISEL
REG. SURVEYOR #S-7678
DATE: 04-13-2019



SURVEY REFERENCES:
ASKINS MERCER ASSOC 9-4-1986
POGGEMEYER DESIGN GROUP 9-12-1994
VAN HORN HOOVER 12-5-2001
BARNHISEL SURVEYING 12-10-2005
H. MORGAN JULY, 1948
HEBERT BEHRMAN JAN. 1995

THE BEARINGS REFERRED TO HEREIN ARE BASED UPON AN ASSUMED MERIDIAN AND ARE USED ONLY FOR THE PURPOSE OF ANGULAR MEASUREMENTS

(60' RECORD RIGHT OF WAY FOR BAIRDSTOWN ROAD AS PER WOOD COUNTY ENGINEER'S OFFICE)

747
117712

Bloom
172