
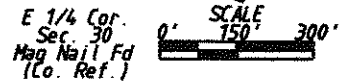


Blum
B
381

DEED SURVEY FOR: RICHARD SIMON

SE 1/4, SEC. 30
T-3-N, R-11-E
BLOOM TWP., WOOD CO., OHIO

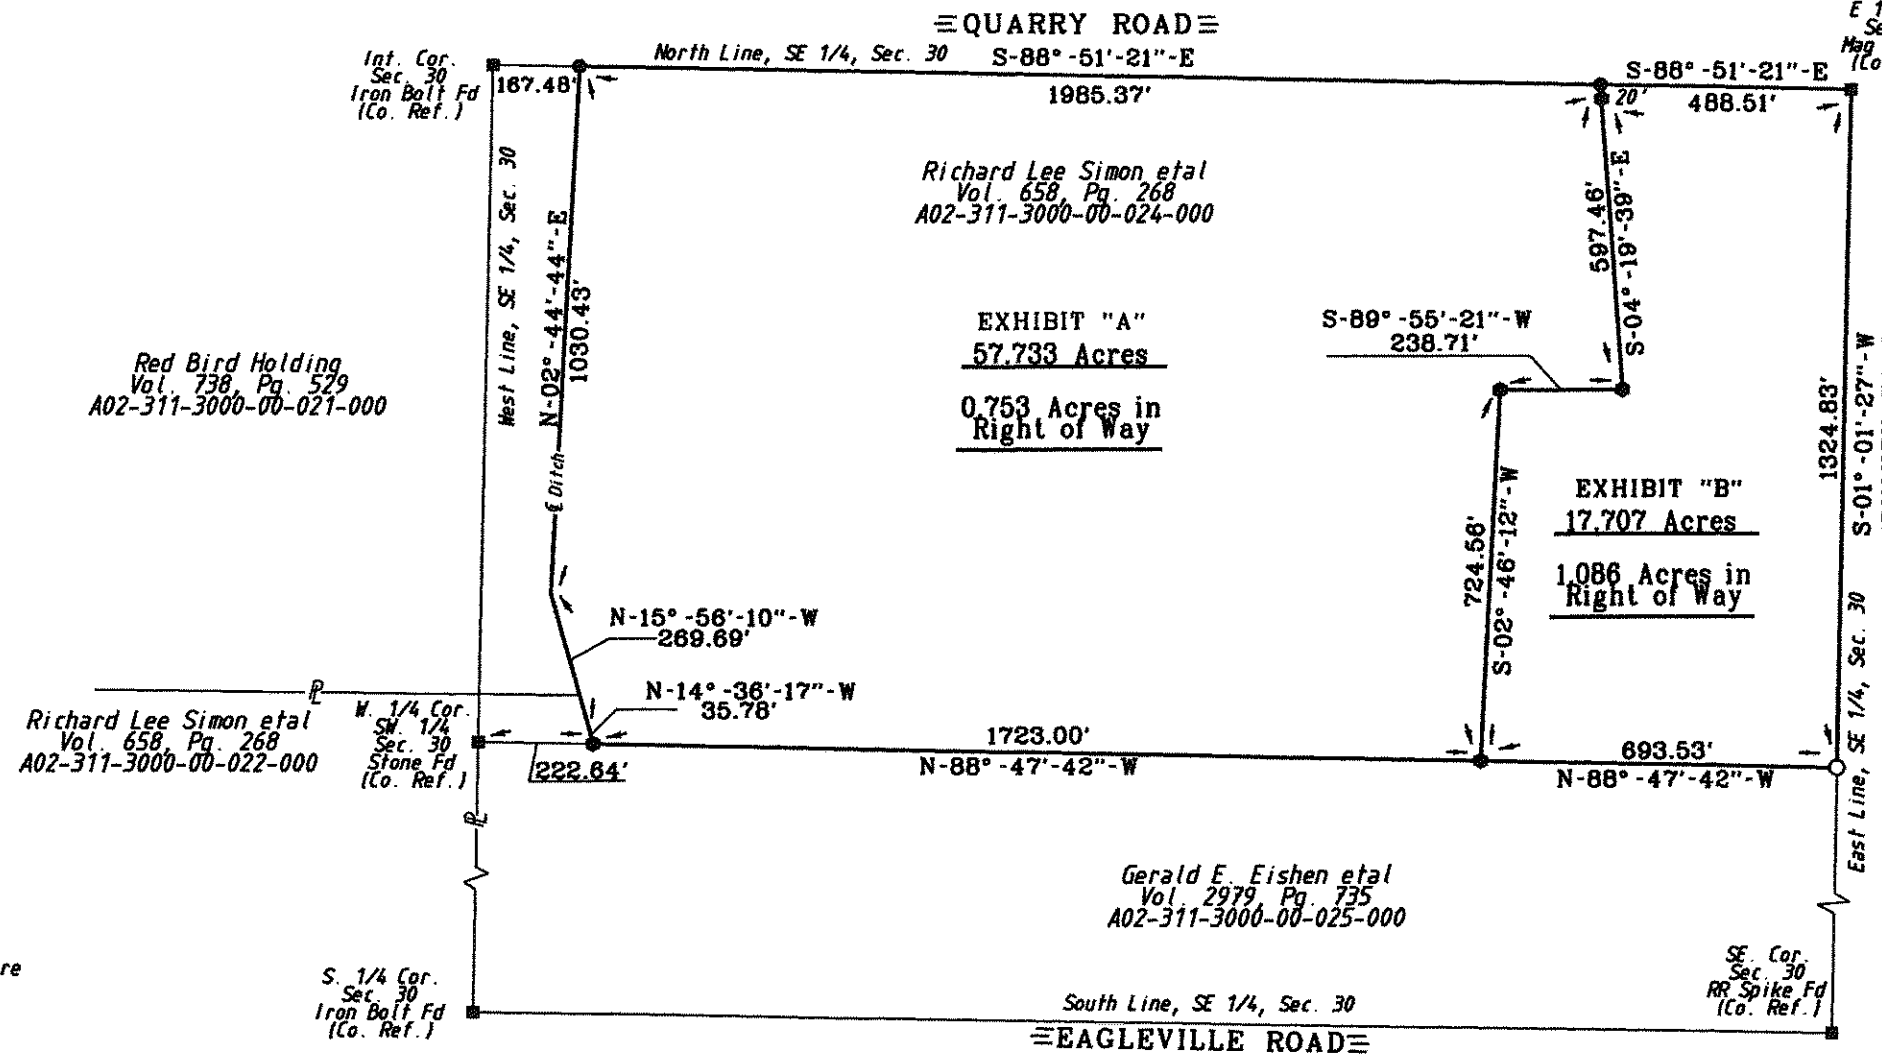

- LEGEND**
- = Capped 5/8 Inch Iron Rod Set
 - = P.K. Nail Set
 - = Mag Nail Found

Red Bird Holding
Vol. 738, Pg. 529
A02-311-3000-00-021-000

The bearings referred to herein are based upon an assumed meridian and are used only for the purpose of angular measurement.

(160' Record Right of Way for Bushey Rd. and 33' for Quarry Road, as per Wood Co. Engineer's Office)

I HEREBY CERTIFY THIS SURVEY TO BE CORRECT AND TRUE TO THE BEST OF MY KNOWLEDGE.

Michael D. Barnhisel
MICHAEL D. BARNHISEL
REG. SURVEYOR #S-7676
AUGUST 22, 2012.



Blum
B
381