
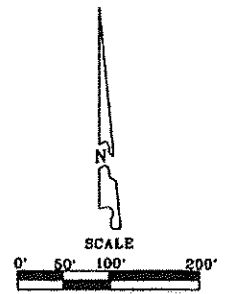


Bloom
B
390

SURVEY FOR: MICHAEL A. PATTERSON

NE 1/4 SECTION 35
T-3-N, R-11-E
BLOOM TOWNSHIP, WOOD CO, OHIO

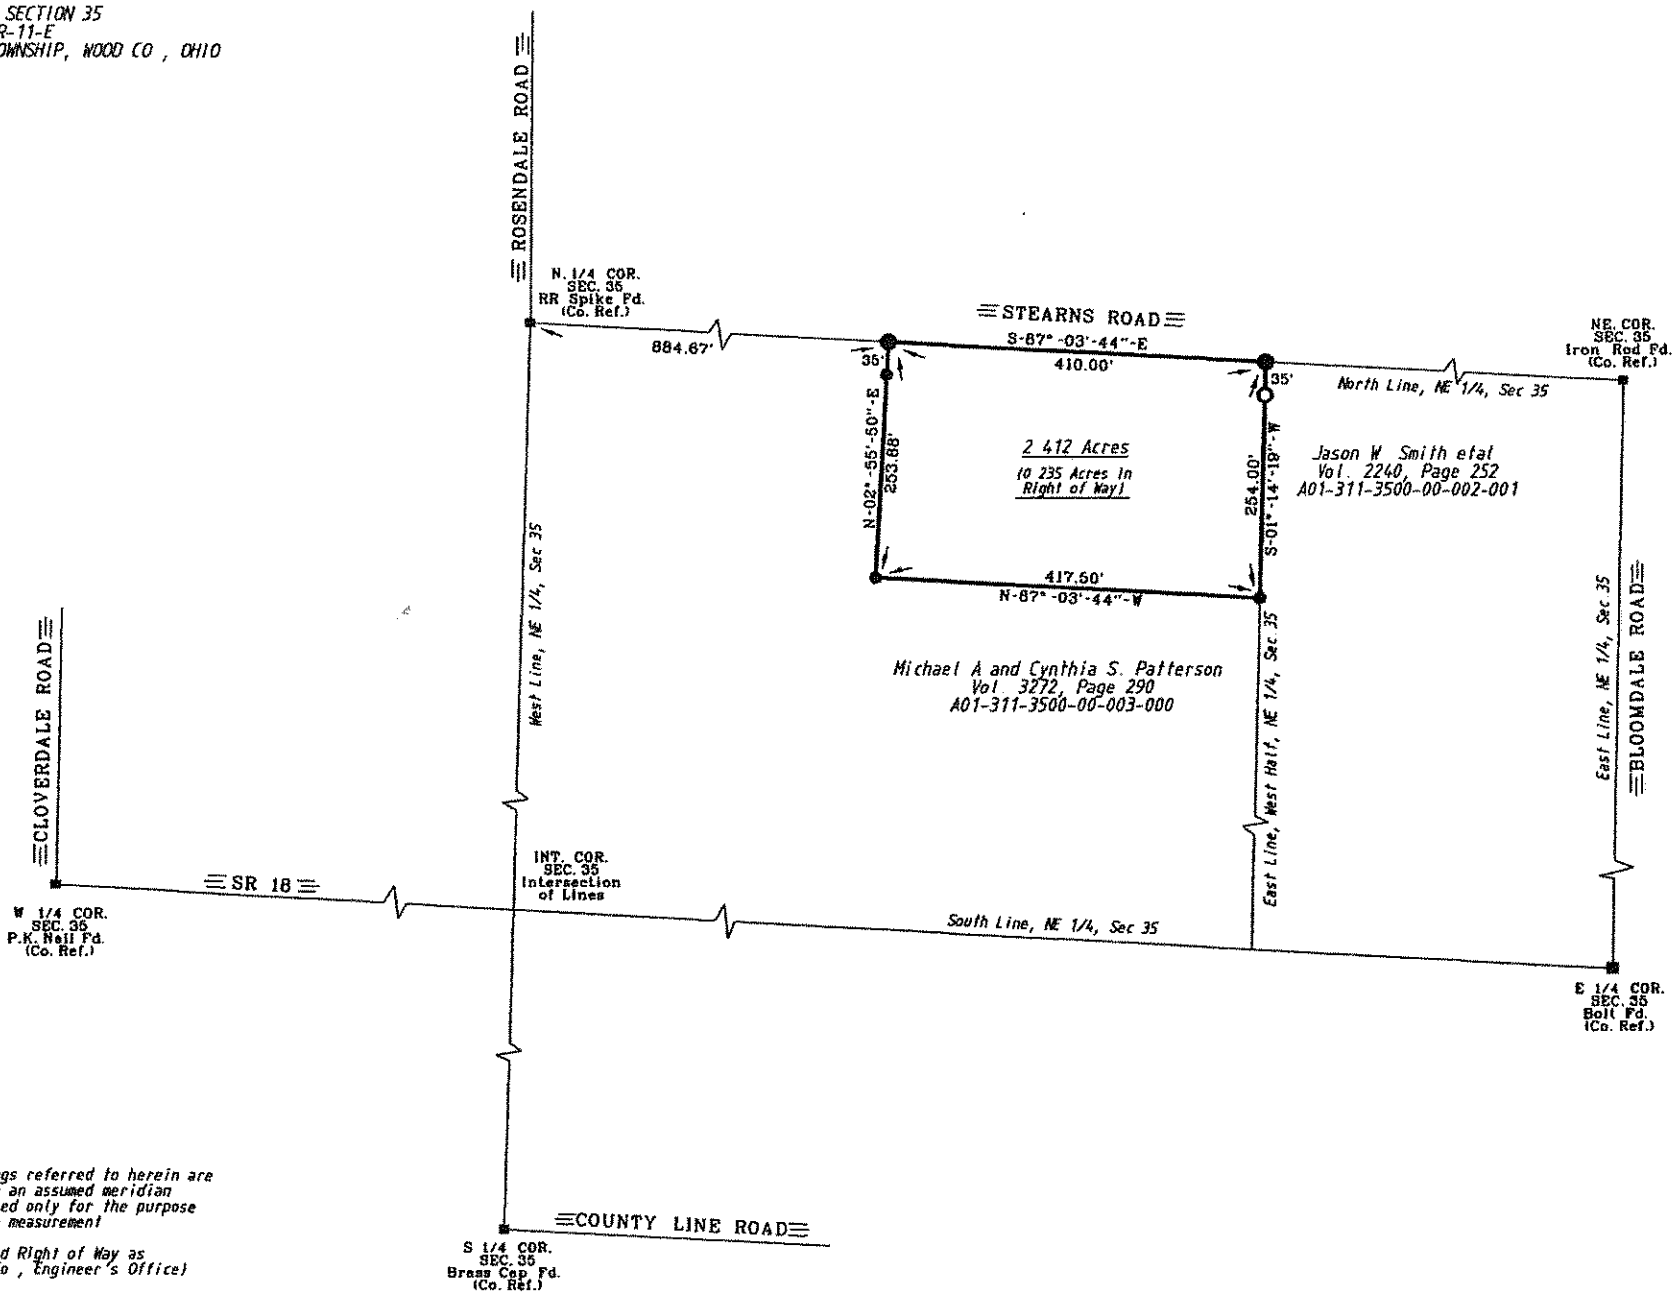

- LEGEND**
- - Capped 5/8" Iron Rod Set
Stamped "BARNHISEL S-7678"
 - - Mag Nail Set
 - - Iron Rod Found

I HEREBY CERTIFY THIS SURVEY TO BE CORRECT AND TRUE TO THE BEST OF MY KNOWLEDGE

Michael D. BarnhiseL
MICHAEL D. BARNHISEL
REG. SURVEYOR #S-7678
DATE: 8-17-14



The bearings referred to herein are based upon an assumed meridian and are used only for the purpose of angular measurement
(50' Record Right of Way as per Wood Co., Engineer's Office)

Bloom
B
390