

# Survey For Bruce Wilson

PAI Job #10-07  
Dwg. RKT


Center  
B  
324

Being part of the W1/2 of the NE1/4 of Section 4,  
T5N, R11E, Center Township, Wood County, Ohio

Bruce Wilson  
Deborah A. Wilson  
OR 2615, Page 286  
40 Acres (Deed)  
Parcel No. C11-511-040000012000

1.083 Acres  
(0.083 Acres in R/W)

Steve E. Brueshaber  
OR 2889, Page 1057  
5.065 Acres (Deed)

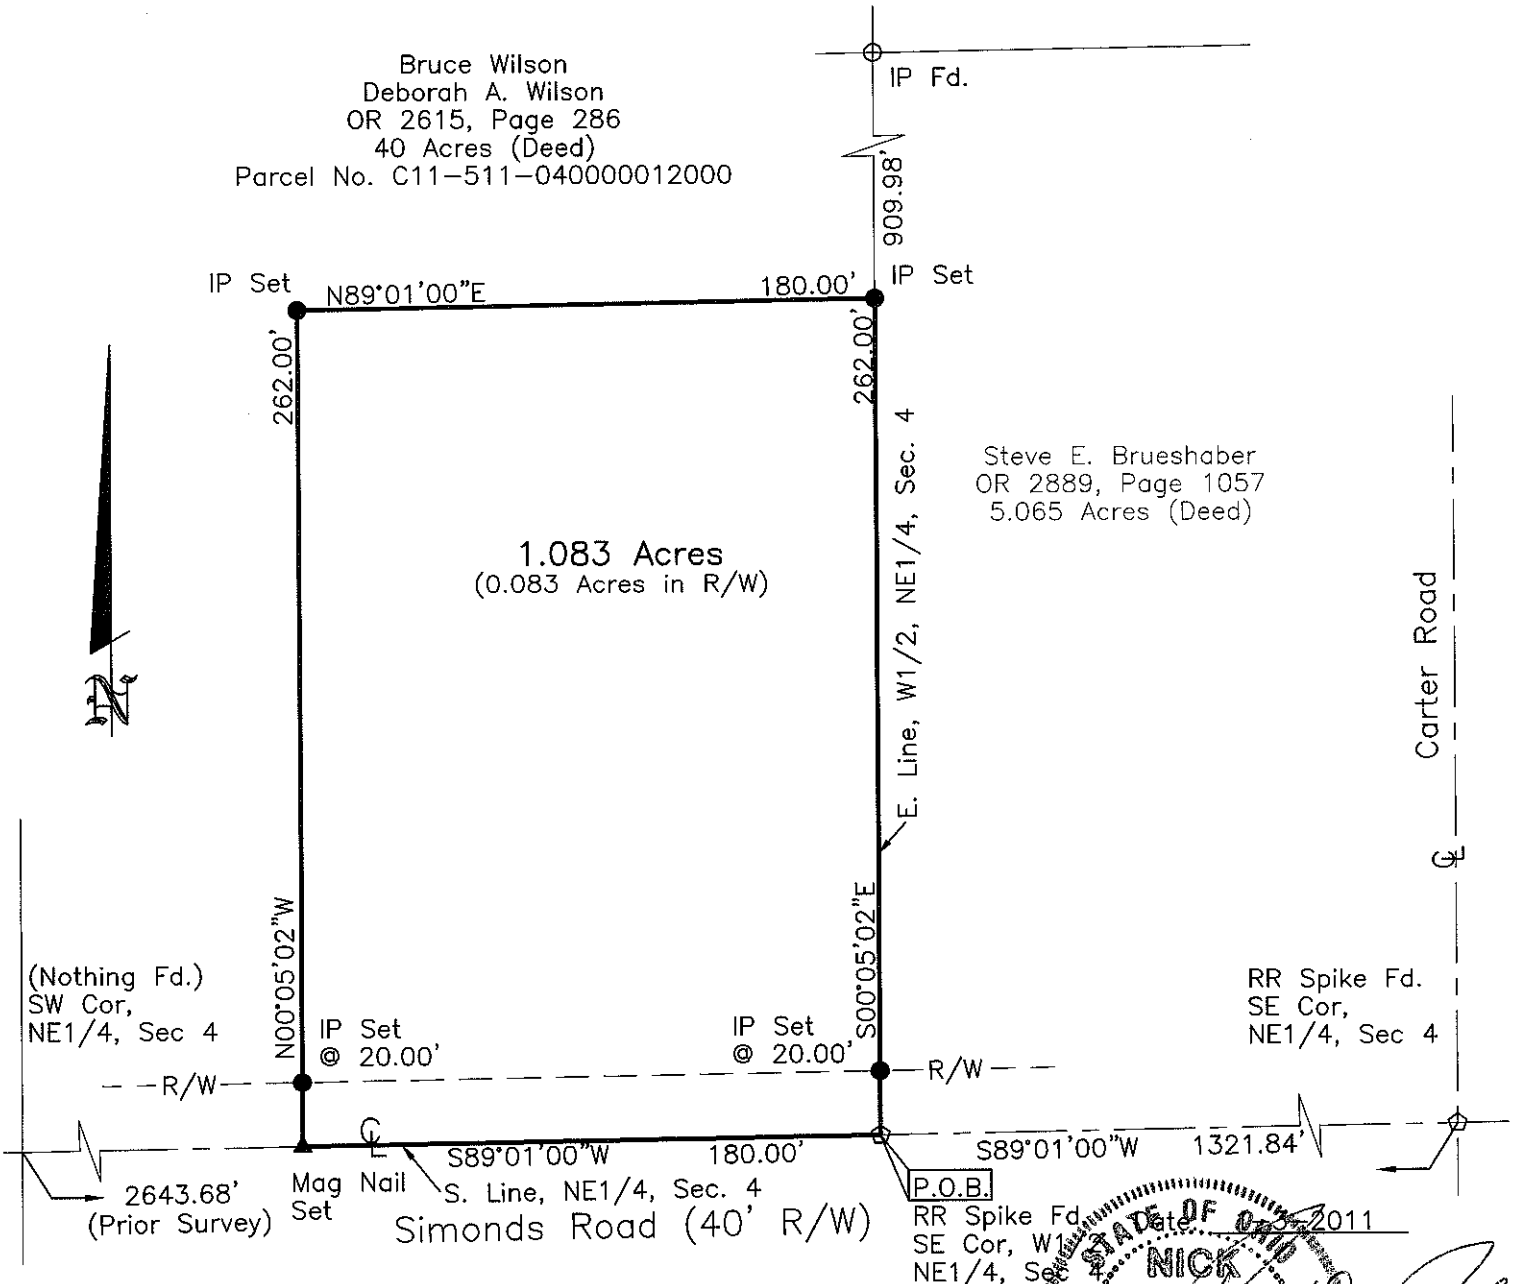

GRAPHIC SCALE



( IN FEET )  
1 inch = 60 ft.

Wood County Official Records: OR 2615, Page 286

Note: The bearings on this plat are based upon an assumed  
meridian and are used only for the purpose of  
describing angular measurements.

Set = 5/8"x30" rebar with Peterman Associates Cap.

STATE OF OHIO  
NICK  
E  
NICK E. Night, P.S. #7384  
Peterman Associates, Inc.  
3480 N. Main Street  
Findlay, Ohio 45840

**PETERMAN  
ASSOCIATES, INC.**

- ARCHITECTS - ENGINEERS - SURVEYORS -

Corporate Office  
3480 N. Main Street  
Findlay, Ohio 45840  
Office (419)422-6672  
Fax (419)422-9466



Center  
B  
324