



Center
B
325

SURVEY FOR: HAROLD F. MILLER TRUSTEE

PT. NW. 1/4, SEC. 22
T-5-N, R-11-E
CENTER TWP., WOOD CO., OHIO

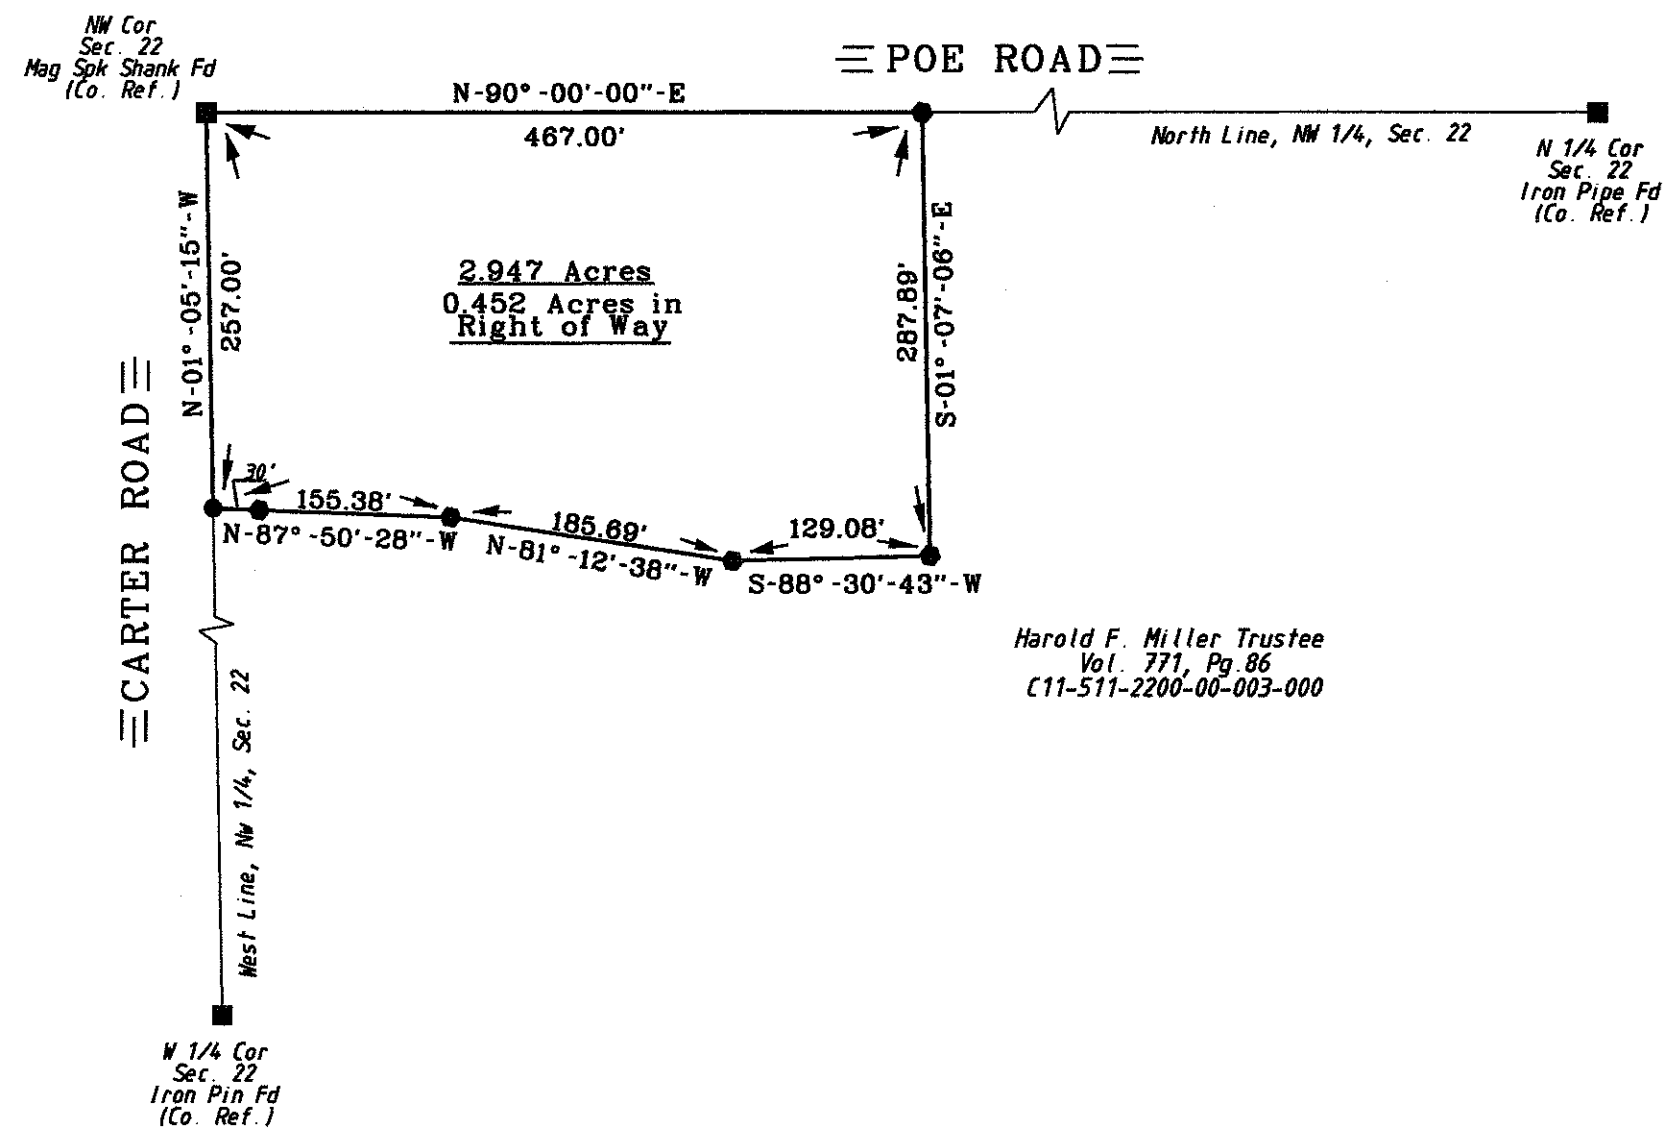

Harold F. Miller Trustee
Vol. 771, Pg. 86
C11-511-2200-00-003-000

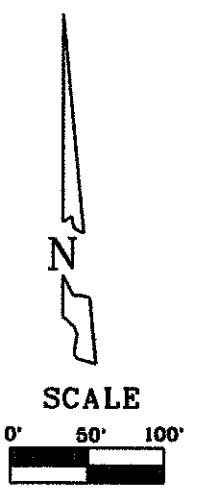

LEGEND

- = Capped 5/8 Inch Iron Rod Set
- = P.K. Nail Set

I HEREBY CERTIFY THIS SURVEY TO BE CORRECT AND TRUE TO THE BEST OF MY KNOWLEDGE.

Michael D. Barnhisel
MICHAEL D. BARNHISEL
REG. SURVEYOR #S-7678
JANUARY 22, 2011.

The bearings referred to herein are based upon an assumed meridian and are used only for the purpose of angular measurement.

(60' Record Right of Way for Poe Road and 45' for Carter Road as per Wood Co. Engineer's Office)



Center
B
325