


**SURVEY FOR: KEVAN JOSEPH**

NW 1/4 SECTION 23  
T-5-N, R-11-E  
CENTER TOWNSHIP, WOOD CO., OHIO

Center  
A  
345



- LEGEND**
- - 5/8 Inch Capped Iron Rod Set "BARNHISEL S-7678"
  - - 3/4 Inch ID Iron Pipe Found
  - ⊙ - P.K. Nail Set
  - - P.K. Nail Found
  - ⊙ - Railroad Spike Found
  - - Capped Iron Rod Found "SILVA 7805"

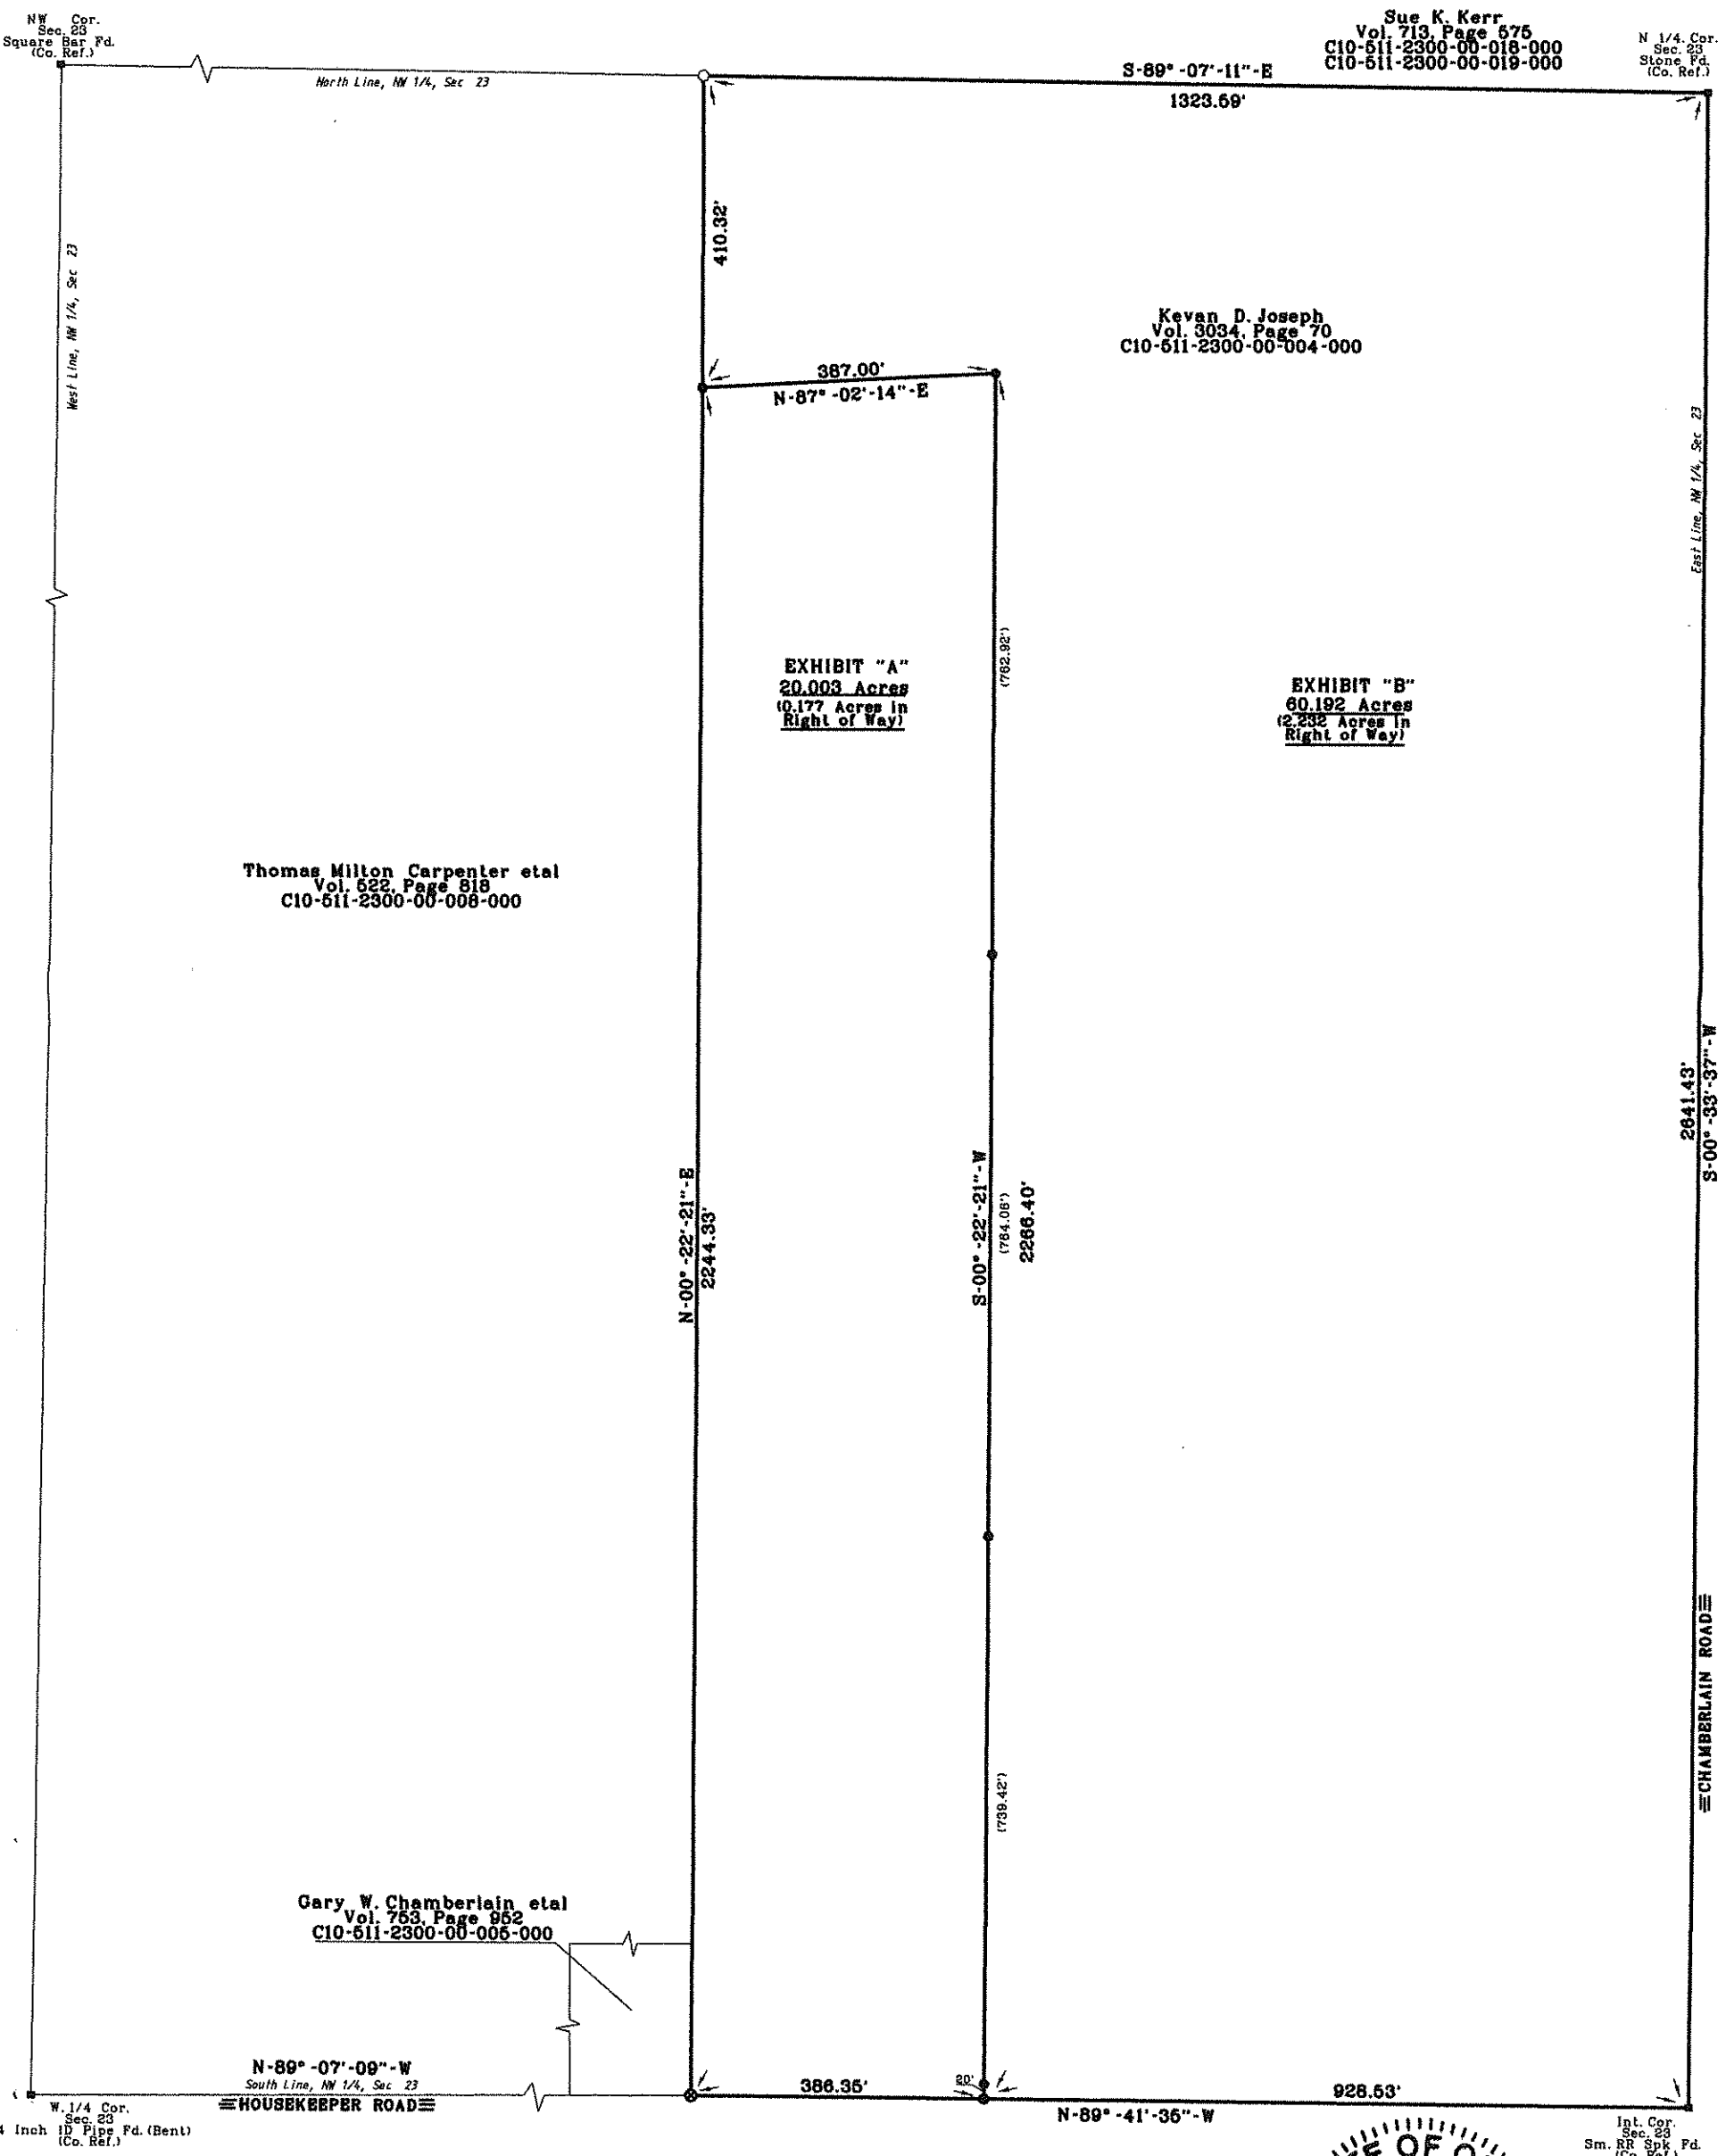

The bearings referred to herein are based upon an assumed meridian and are used only for the purpose of angular measurement.

Record Right of Way for Main Road and 40' for per Rd as per only Engineer's Office)

I HEREBY CERTIFY THIS SURVEY TO BE CORRECT AND TRUE TO THE BEST OF MY KNOWLEDGE.

*Michael D. Barnhise*

MICHAEL D. BARNHISEL  
REG SURVEYOR #S-7678  
DATE 03/30/2013

