


Center A 344

Survey For Spitler

PAI Job #13-0637
Dwg. GB

Being part of W1/2 of the SW1/4 of Section 29, T5N, R11E,
Center Township, County of Wood, State of Ohio

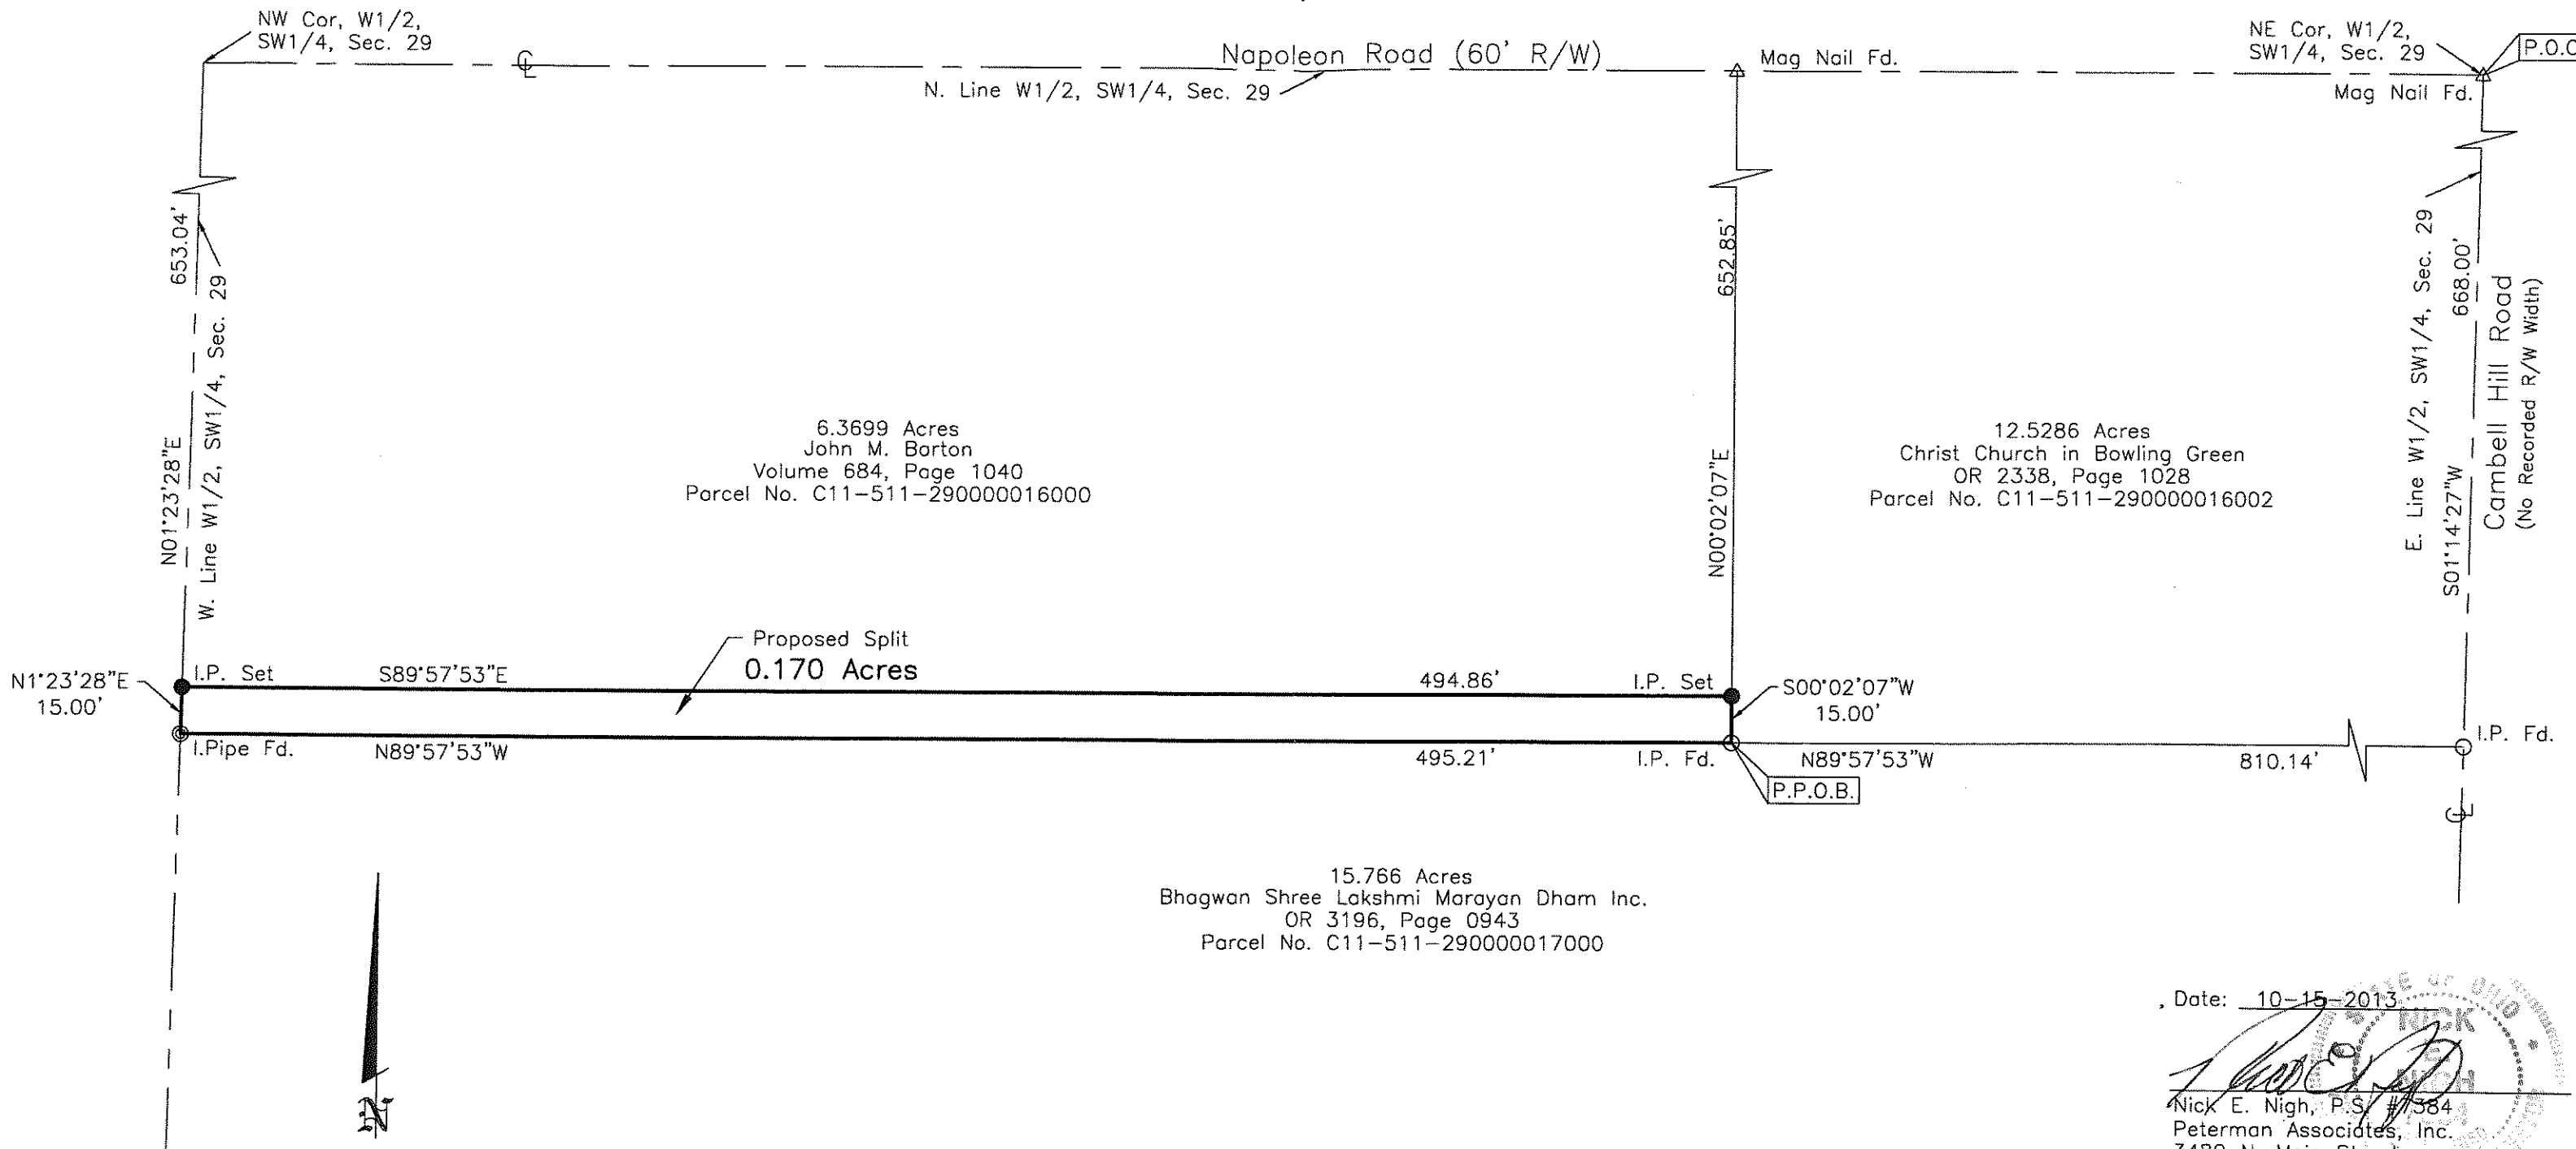

GRAPHIC SCALE



(IN FEET)
1 inch = 50 ft.

Note: The bearings in this legal description are based upon the east line of the W1/2 of the SW1/4 of Section 29, bearing S01°14'27"W, as described in OR 2338, Page 1028 of the Wood County Deed Records

IP Set = 5/8"x30" rebar with Peterman Associates Cap.

Date: 10-15-2013

Nick E. Nigh, P.S. #384
Peterman Associates, Inc.
3480 N. Main Street
Findlay, Ohio 45840

PETERMAN ASSOCIATES, INC.

- ARCHITECTS - ENGINEERS - SURVEYORS -

Corporate Office
3480 N. Main Street
Findlay, Ohio 45840
Office (419)422-8872
Fax (419)422-9466



Center A 344