


Center 430

# SURVEY FOR: JACQUELYN STEARNS

SE. 1/4 SECTION 31  
T-6-N, R-11-E  
CENTER TOWNSHIP, WOOD CO., OHIO

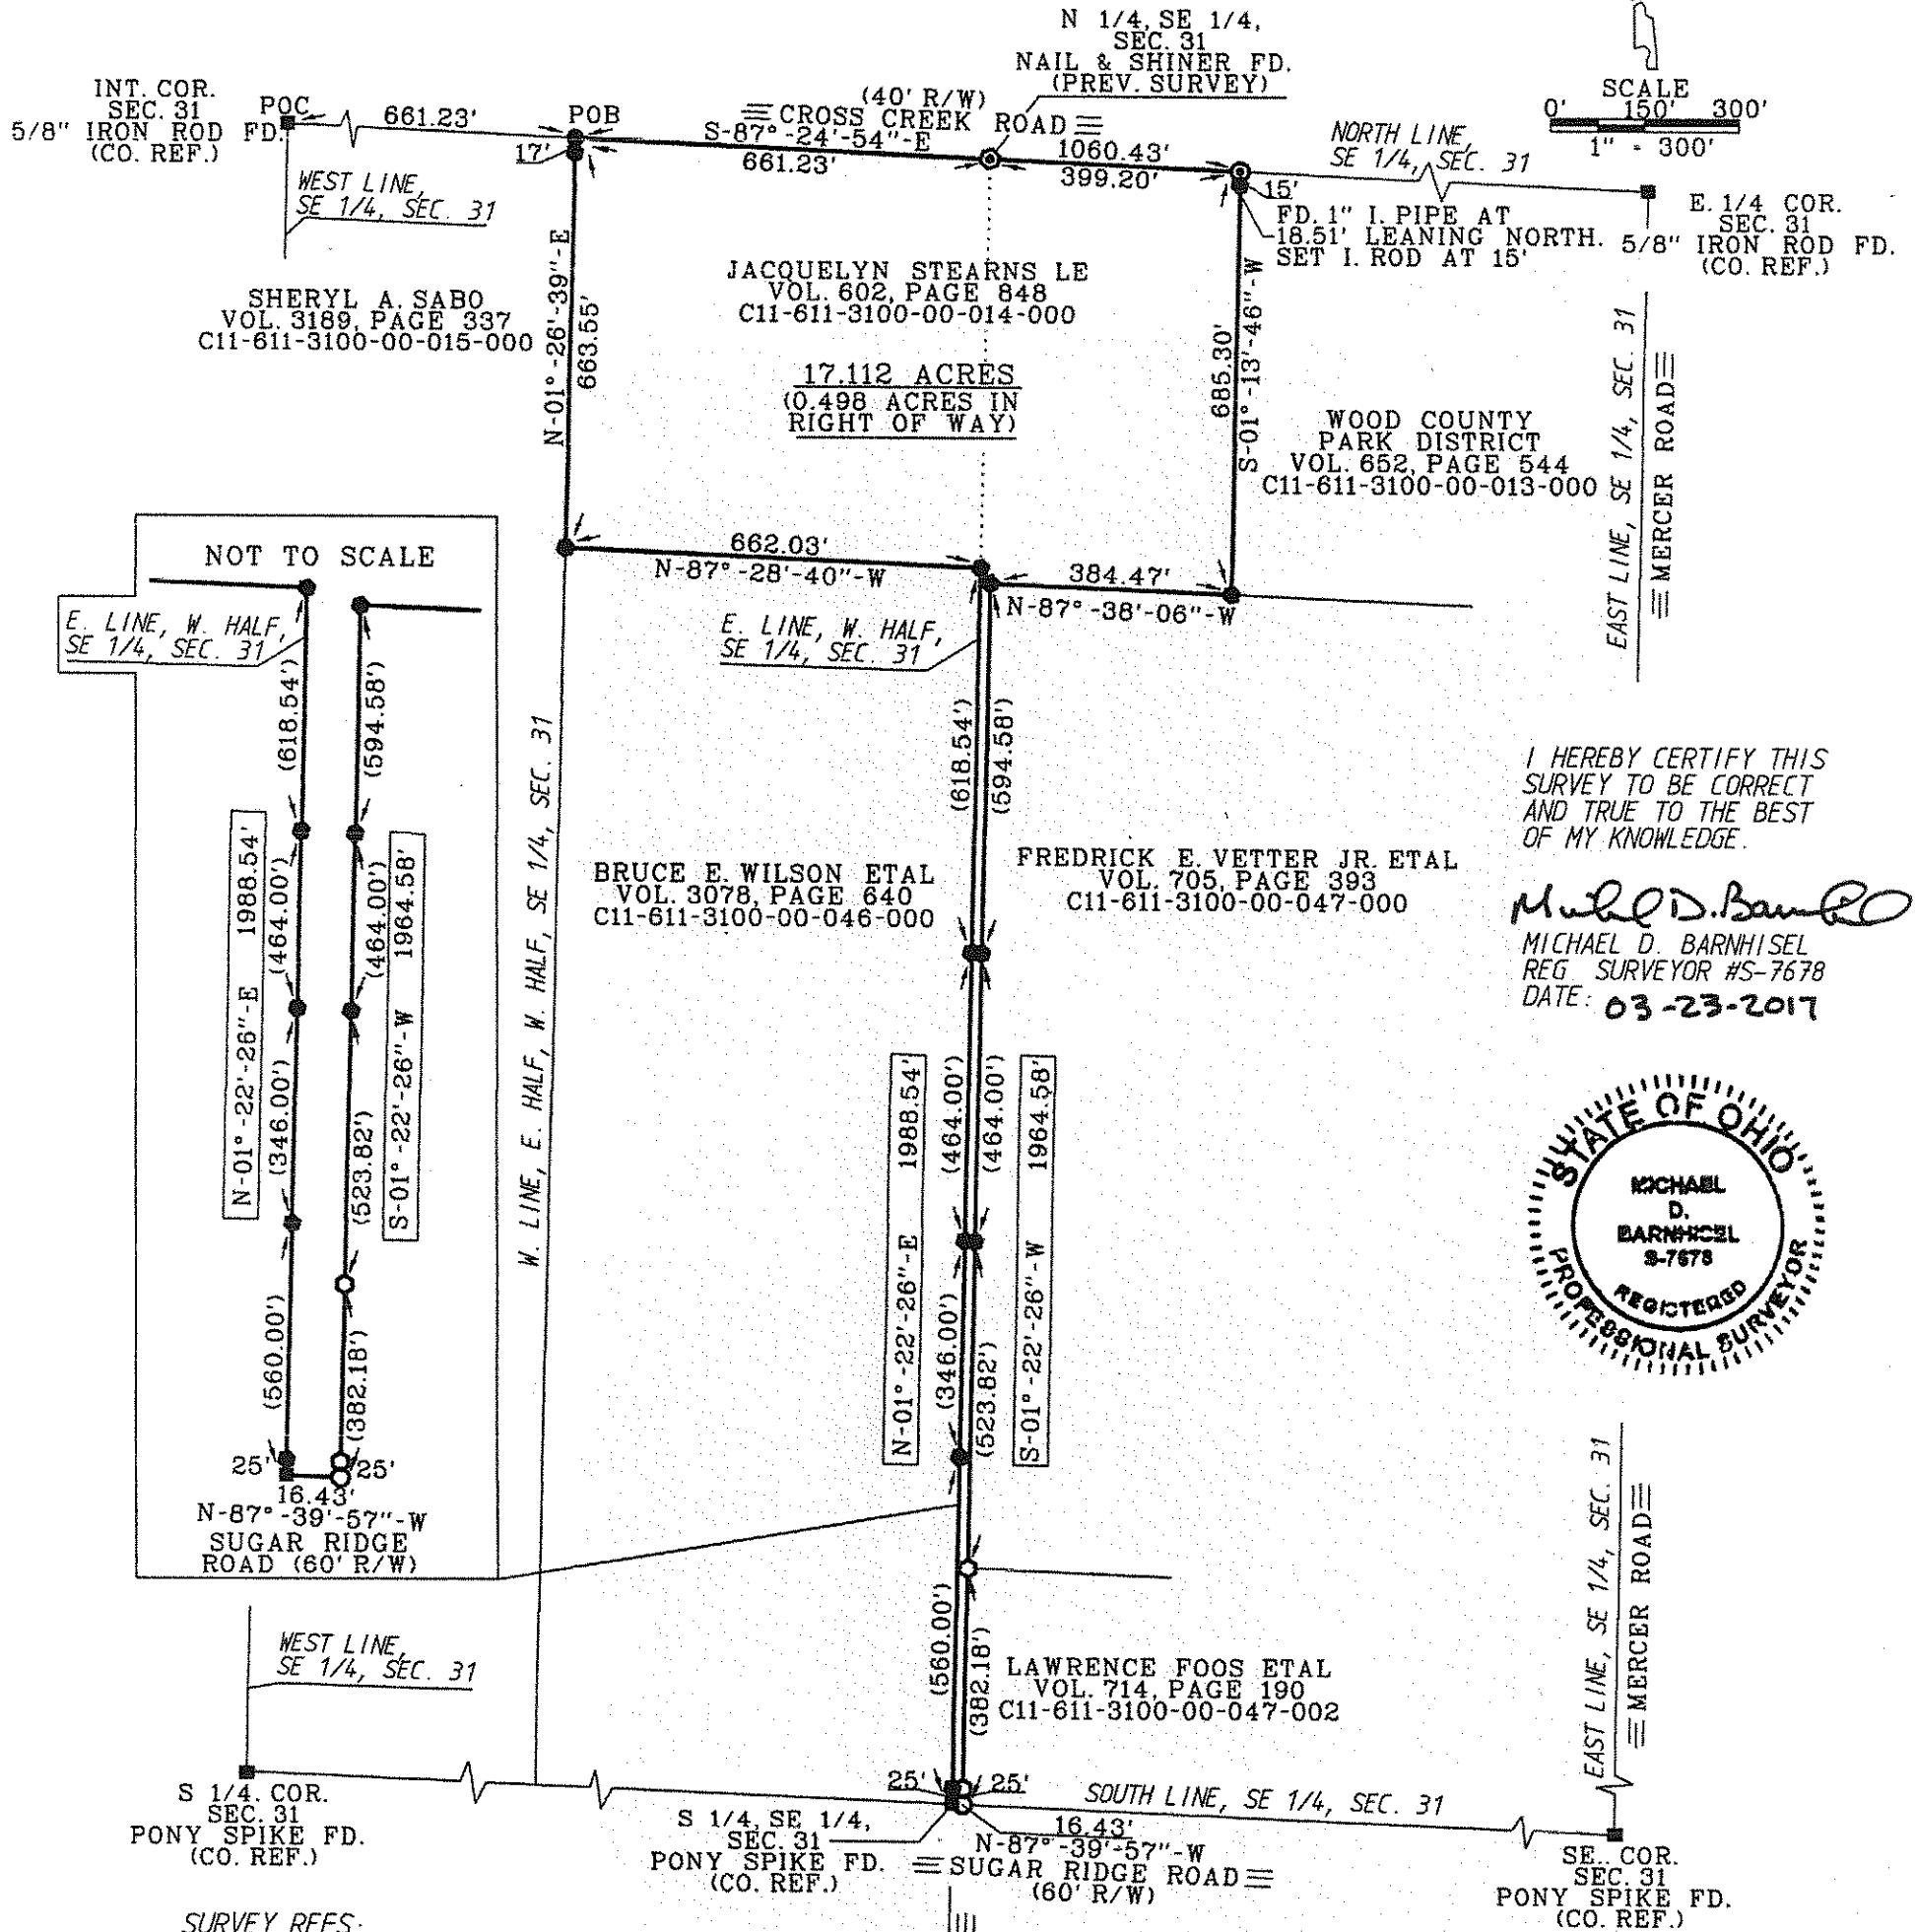

SHERYL A. SABO  
VOL. 3189, PAGE 337  
C11-611-3100-00-015-000

JACQUELYN STEARNS LE  
VOL. 602, PAGE 848  
C11-611-3100-00-014-000

17.112 ACRES  
(0.498 ACRES IN  
RIGHT OF WAY)

WOOD COUNTY  
PARK DISTRICT  
VOL. 652, PAGE 544  
C11-611-3100-00-013-000


BRUCE E. WILSON ETAL  
VOL. 3078, PAGE 640  
C11-611-3100-00-046-000

FREDRICK E. VETTER JR. ETAL  
VOL. 705, PAGE 393  
C11-611-3100-00-047-000

LAWRENCE FOOS ETAL  
VOL. 714, PAGE 190  
C11-611-3100-00-047-002

I HEREBY CERTIFY THIS  
SURVEY TO BE CORRECT  
AND TRUE TO THE BEST  
OF MY KNOWLEDGE.

*Michael D. Barnhisel*  
MICHAEL D. BARNHISEL  
REG SURVEYOR #S-7678  
DATE: 03-23-2017

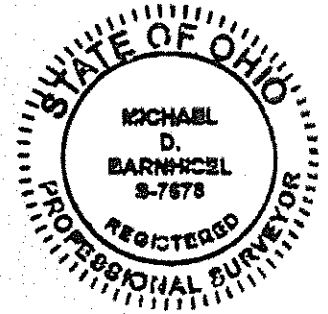

SURVEY REFS:  
POGGEMEYER DESIGN GROUP 9/23/96.  
H. MORGAN JULY 1971.  
PATRICK NG & ASSOC AUG. 1977.  
PETERMAN ASSOC. INC 6/17/96.

THE BEARINGS REFERRED TO HEREIN  
ARE BASED UPON AN ASSUMED  
MERIDIAN AND ARE USED ONLY FOR  
THE PURPOSE OF ANGULAR MEASURE-  
MENTS.

(40' RECORD RIGHT OF WAY FOR CROSS CREEK ROAD  
AND 60' RECORD R/W FOR SUGAR RIDGE ROAD,  
AS PER WOOD COUNTY ENGINEERS OFFICE)

### LEGEND

- - 30" X 5/8" CAPPED IRON ROD SET  
"BARNHISEL S-7678"
- - MAG NAIL SET
- - P.K. NAIL FOUND
- ⊙ - 1/2" IRON ROD FOUND
- ⊙ - NAIL AND SHINER FOUND
- ⊙ - CAPPED IRON ROD FOUND  
"PETERMAN ASSOCIATES"
- - POINT FOUND AS DESCRIBED

Center 430