


Survey For Kurt Rasmussen

PAI Job #12-04
Dwg. JRC


Freedom
A
485

Being part of the SE1/4 of Section 19, T5N, R12E, Freedom
Township, Wood County, Ohio

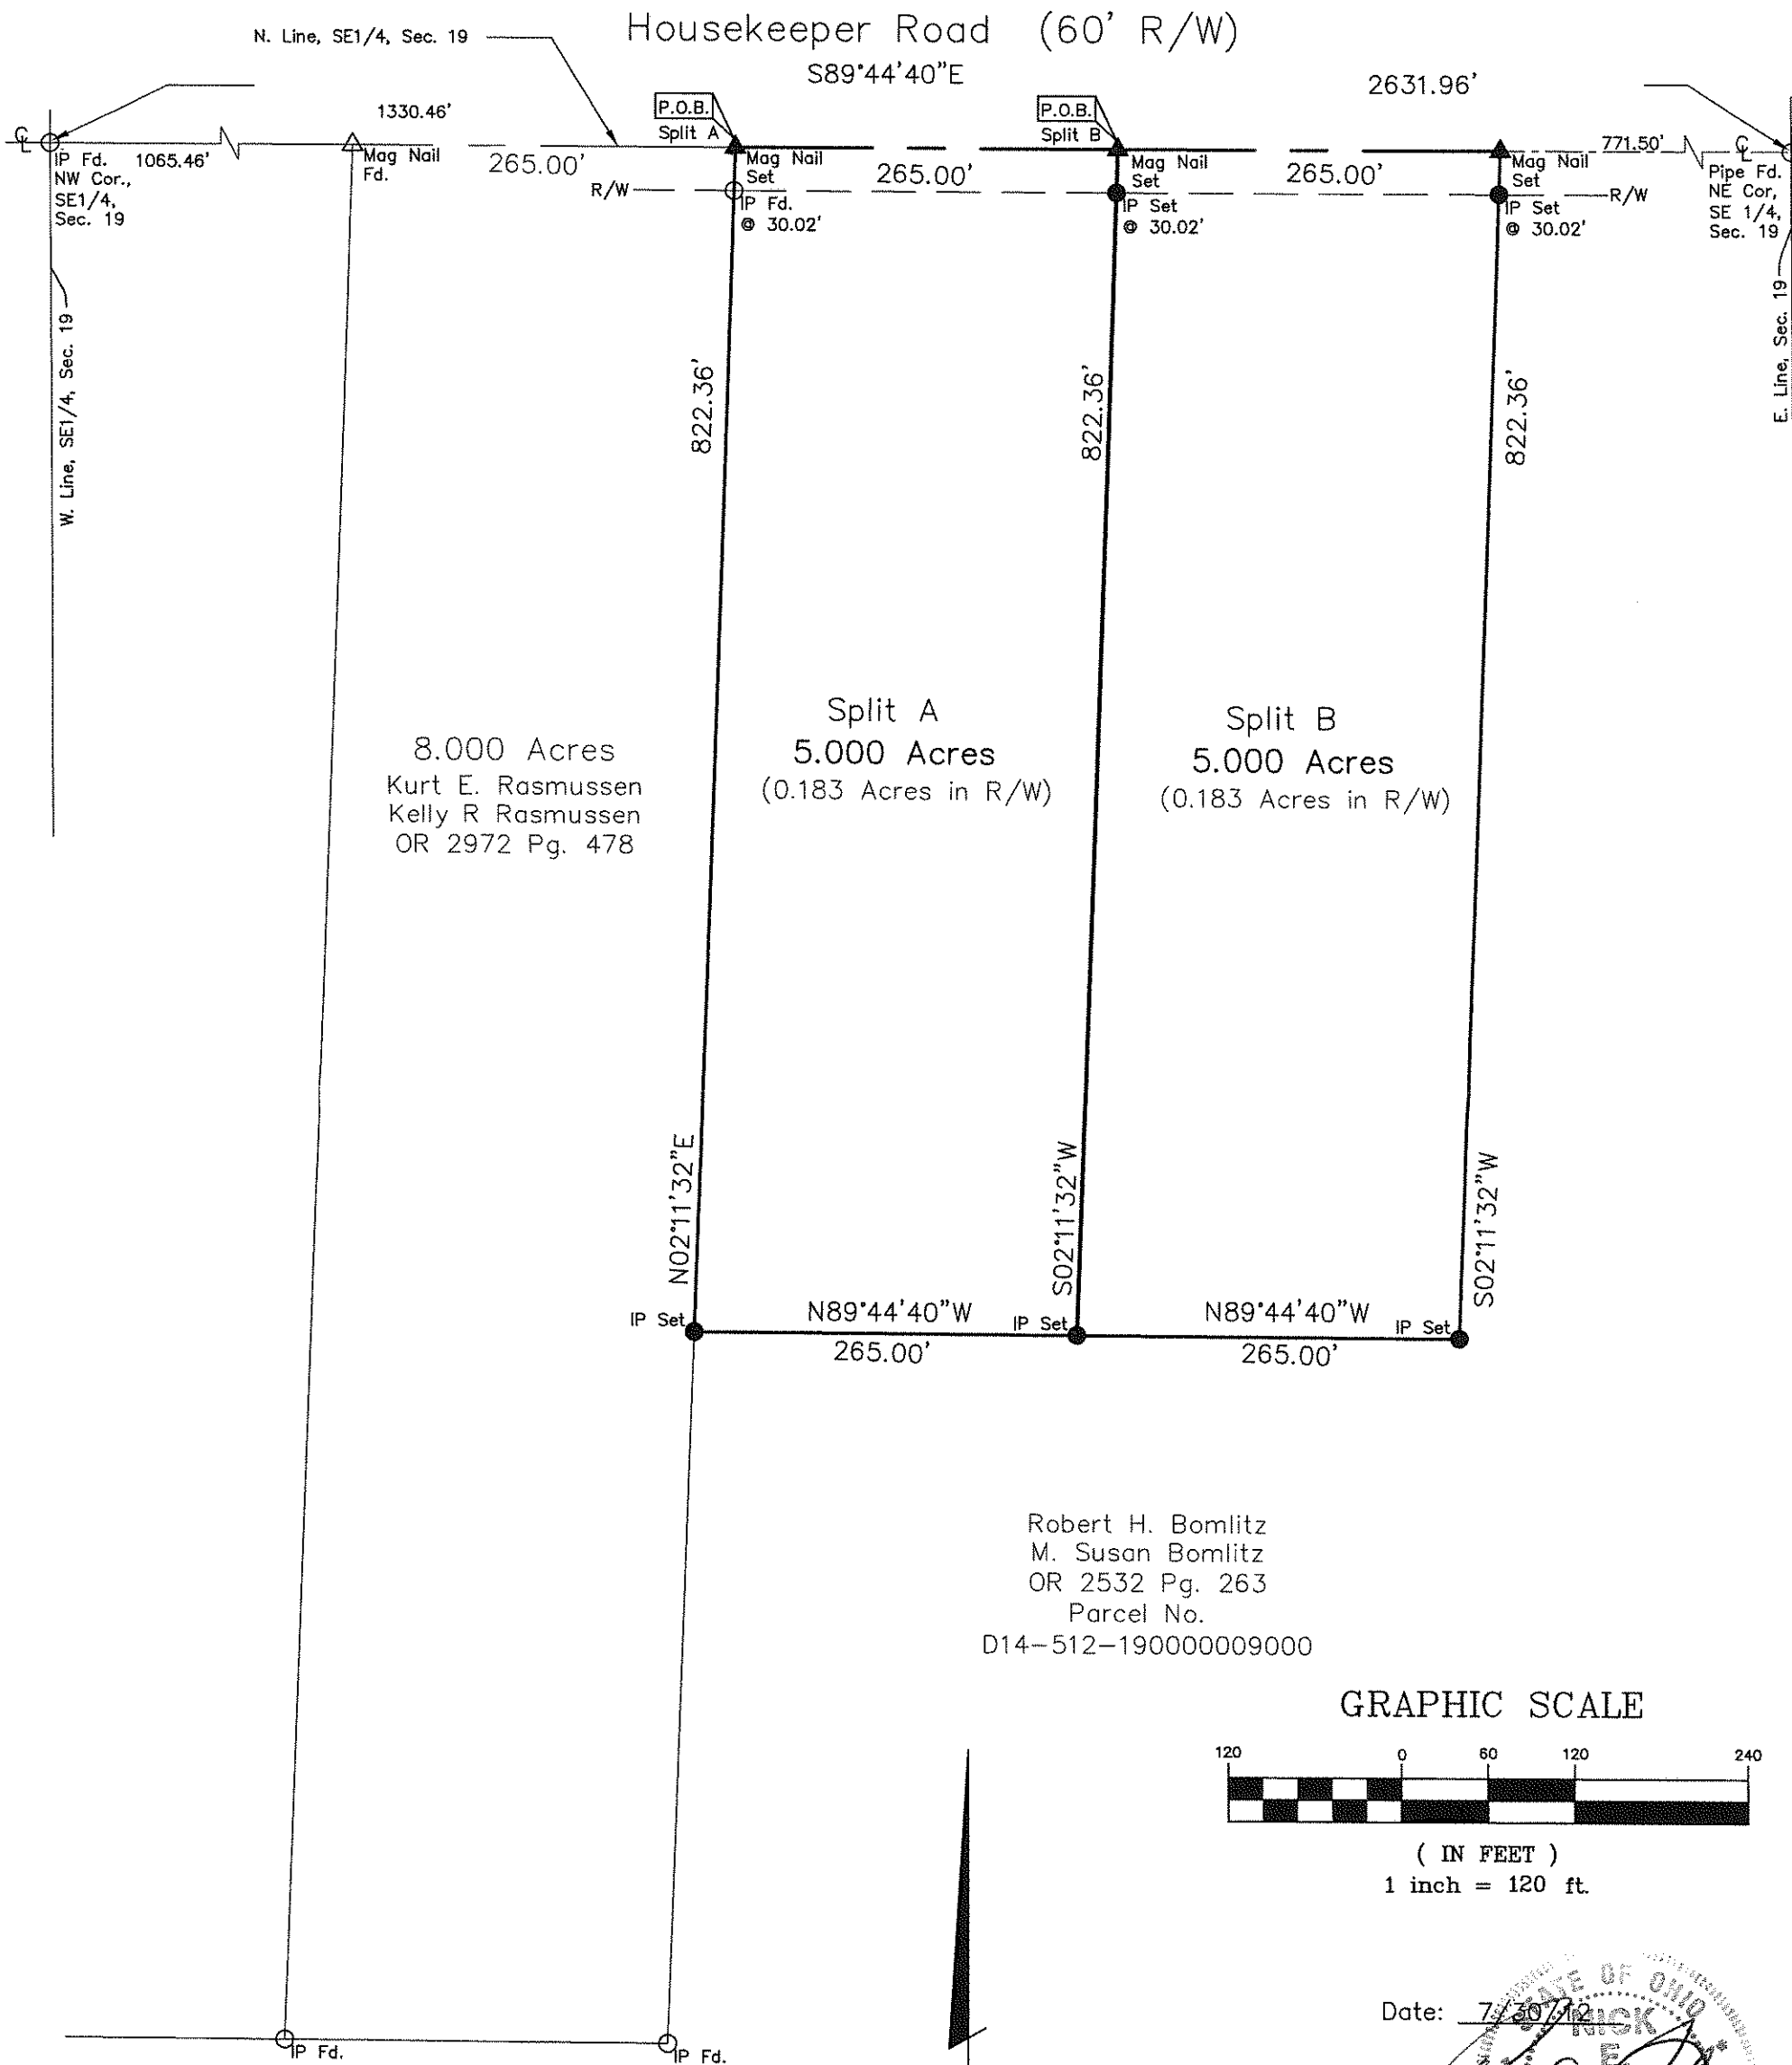


Robert H. Bomlitz
M. Susan Bomlitz
OR 2532 Pg. 263
Parcel No.
D14-512-190000009000

GRAPHIC SCALE

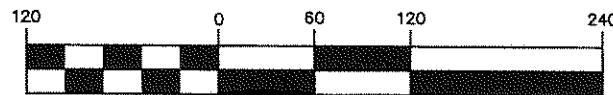

(IN FEET)
1 inch = 120 ft.

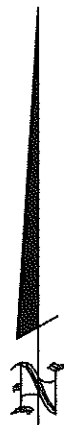

Date: 7/30/12

Mick E. Nigh, P.E. #7384
Peterman Associates, Inc.
3480 N. Main Street
Findlay, Ohio 45840

PETERMAN
ASSOCIATES, INC.

- ARCHITECTS - ENGINEERS - SURVEYORS -

Corporate Office
3480 N. Main Street
Findlay, Ohio 45840
Office (419)422-8872
Fax (419)422-9486



Note: The bearings on this plat are based upon an assumed
meridian and are used only for the purpose of
describing angular measurements.

IP Set = 5/8"x30" rebar with Peterman Associates Cap.

Freedom
A
485