


338 GRAND RAPIDS

# SURVEY FOR B. BURROUGHS

Pt. NW 1/4, NW 1/4 Sec. 29, T5N, R9E, Grand Rapids Township, Wood County, Ohio

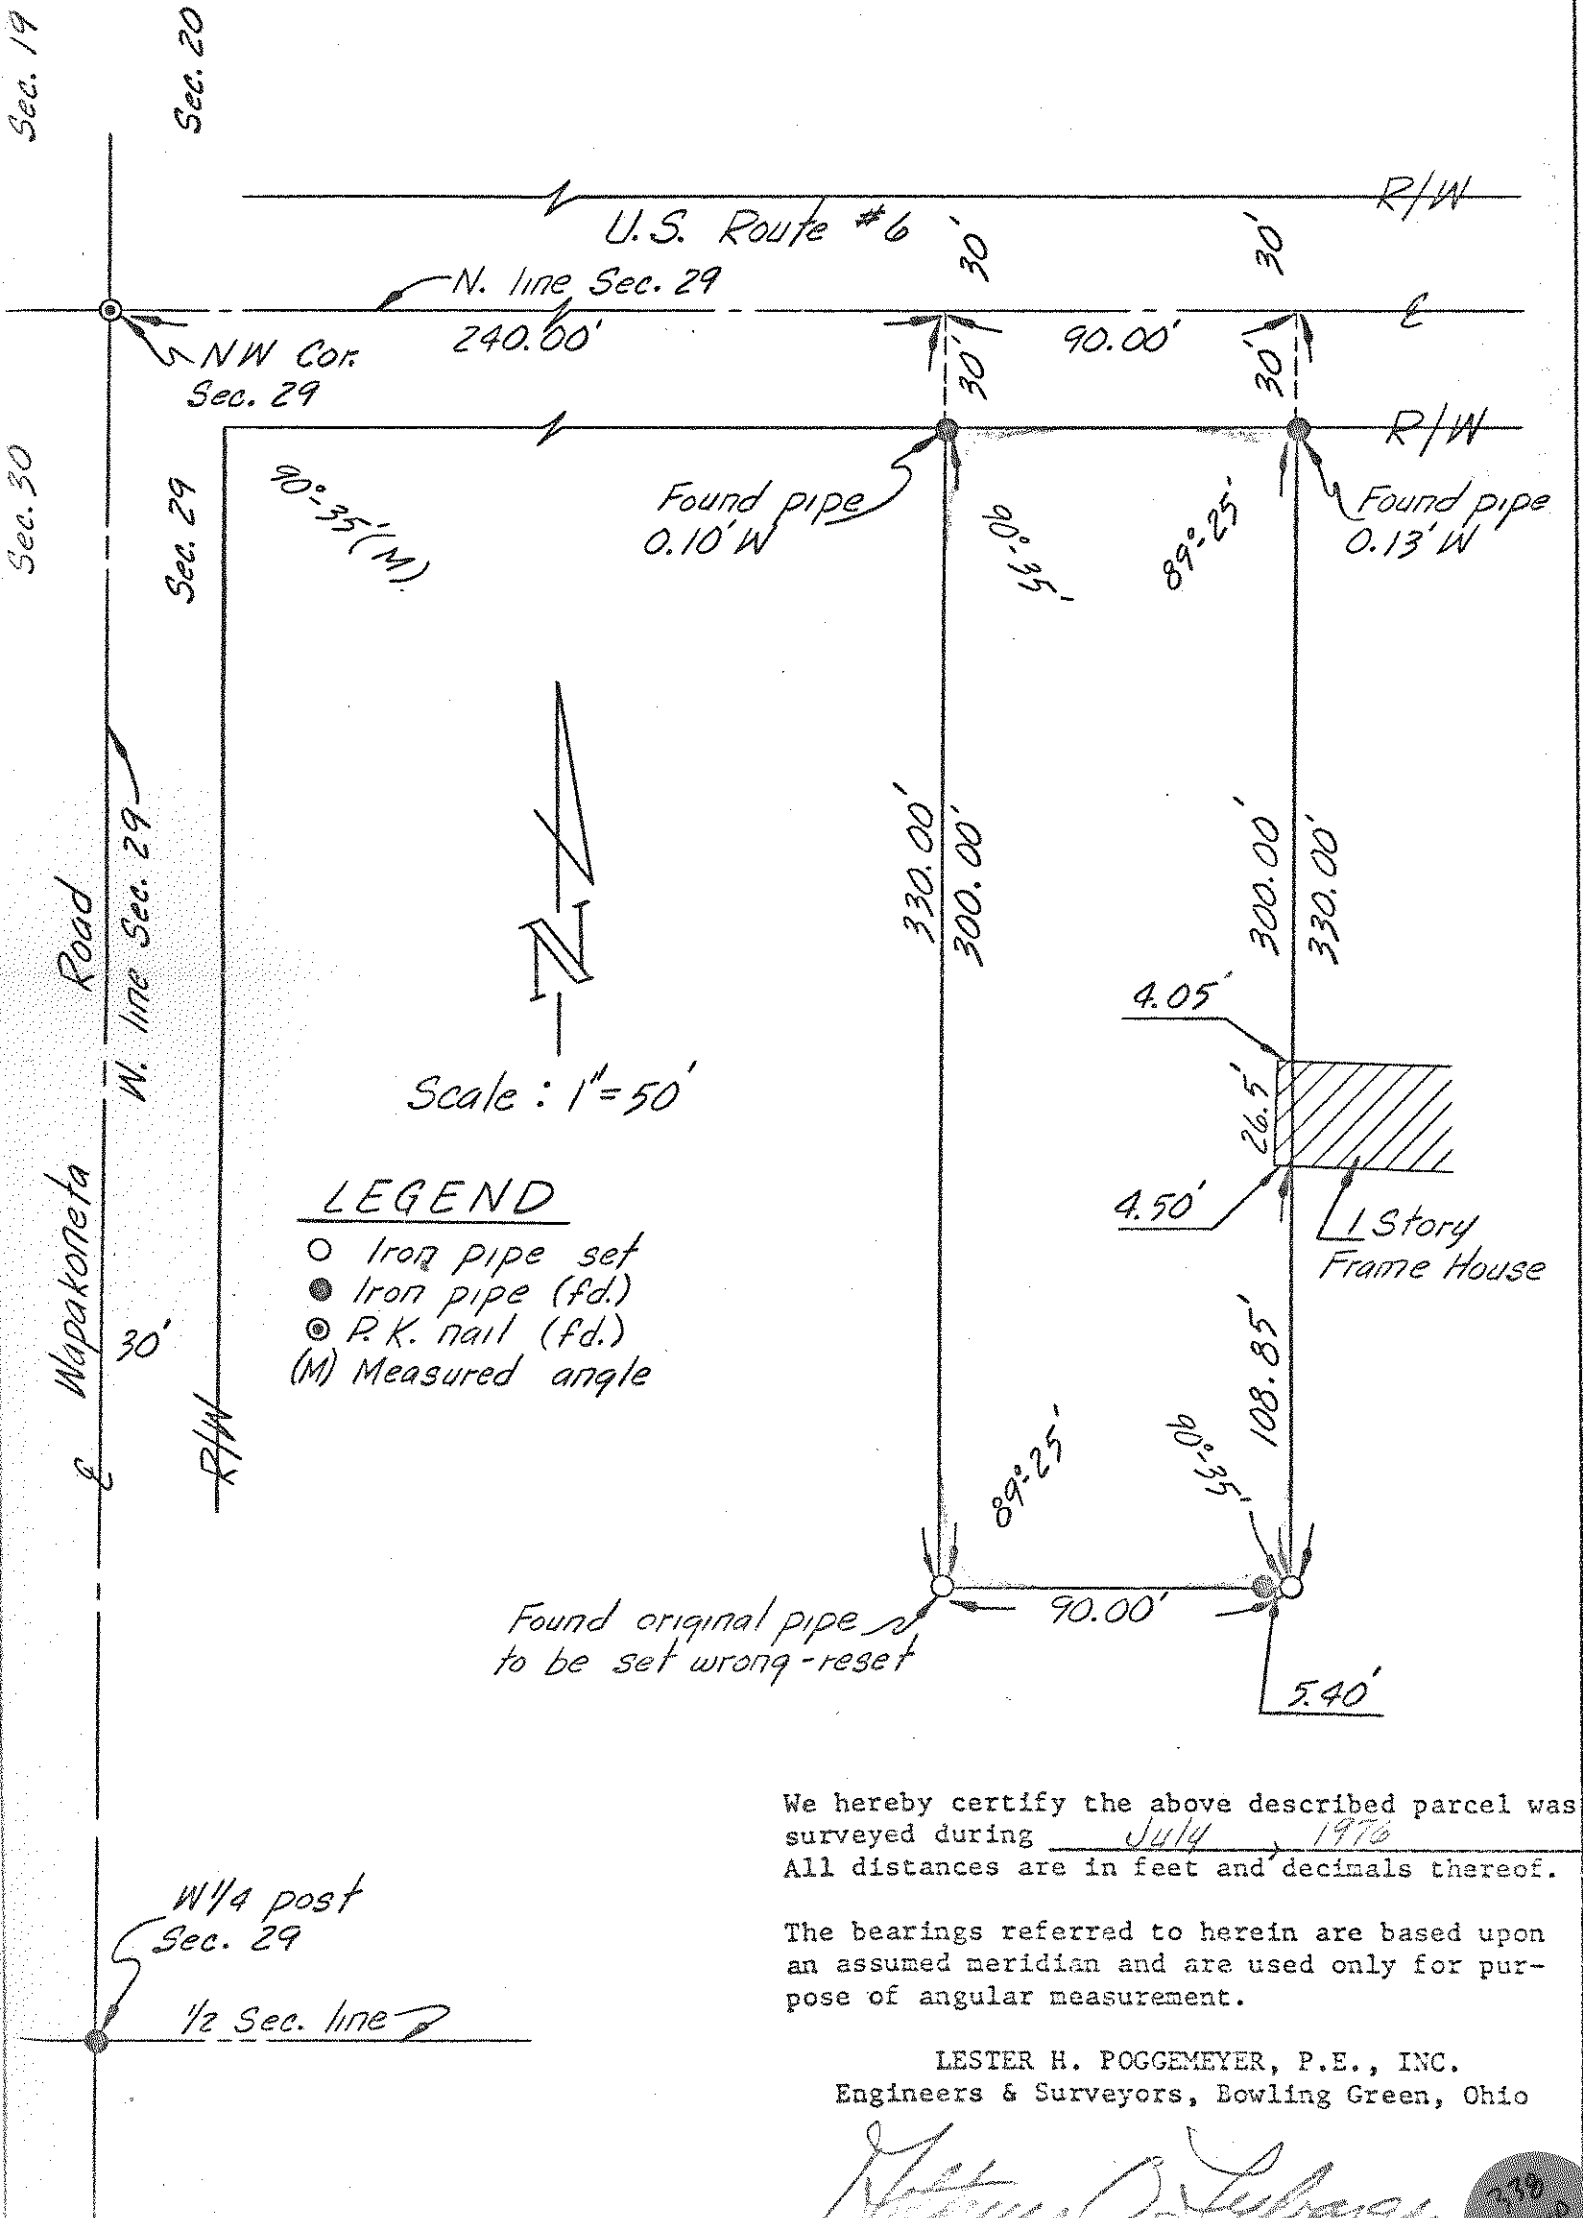

Scale: 1" = 50'

### LEGEND

- Iron pipe set
- Iron pipe (fd.)
- ⊙ P.K. nail (fd.)
- (M) Measured angle

Found original pipe to be set wrong - reset

We hereby certify the above described parcel was surveyed during July, 1976. All distances are in feet and decimals thereof.

The bearings referred to herein are based upon an assumed meridian and are used only for purpose of angular measurement.

LESTER H. POGGEMEYER, P.E., INC.  
Engineers & Surveyors, Bowling Green, Ohio

*Arthur O. Lybarger*  
Arthur O. Lybarger -- Reg. Surveyor #4418

338 GRAND RAPIDS