

589
HENRY


BENCH MARK

S.W. Cor. conc. gas pump island
Sunoco gas station N.E. cor.
Mitchel & Hammansburg Rds.
Elev. = 705.94


WELL LOCATION MAP FOR

TROY ENTERPRISES INC.

P.O. BOX 326, ROANN, INDIANA
PT. N 1/2 SEC. 14, T3N, R10E
HENRY TWP., WOOD CO., OHIO

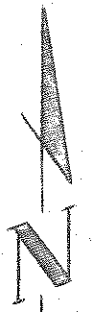

Scale: 1" = 330'

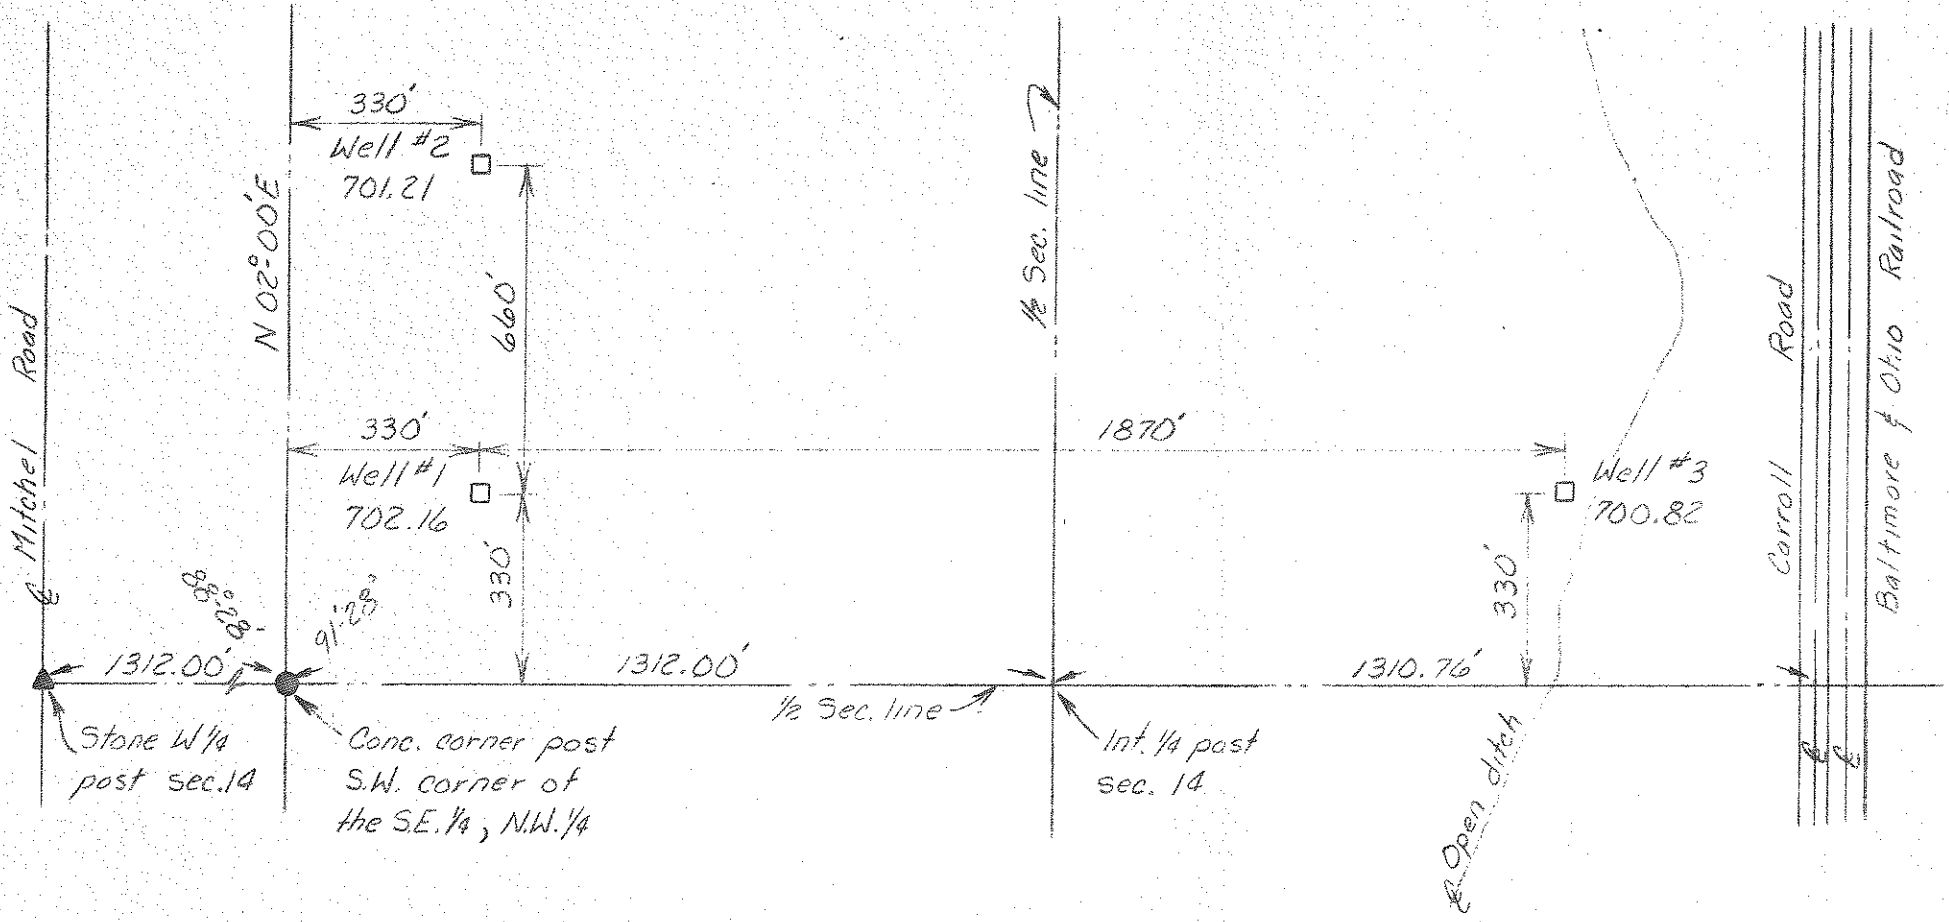

LEWIS L. & GRACE E. GARRISON FARM 118 ACRES

We hereby certify the above described parcel was surveyed during June 1972. All distances are in feet and decimals thereof.

LESTER H. POGGMEYER, P.E., INC.
Engineers & Surveyors, Bowling Green, Ohio

Arthur O. Lybarger
Arthur O. Lybarger, Surveyor # 118

589
HENRY