


SURVEY OF THE NORTHWEST QUARTER (1/4) OF THE NORTHWEST QUARTER (1/4) OF SECTION 23, T 3 N, R 9 E, JACKSON TOWNSHIP, WOOD COUNTY, OHIO.

"Bearings used hereon are based on an assumed meridian and are for the express purpose of showing angular measurements."

JACKSON
2591B

- OIL CENTER ROAD - 60' RW

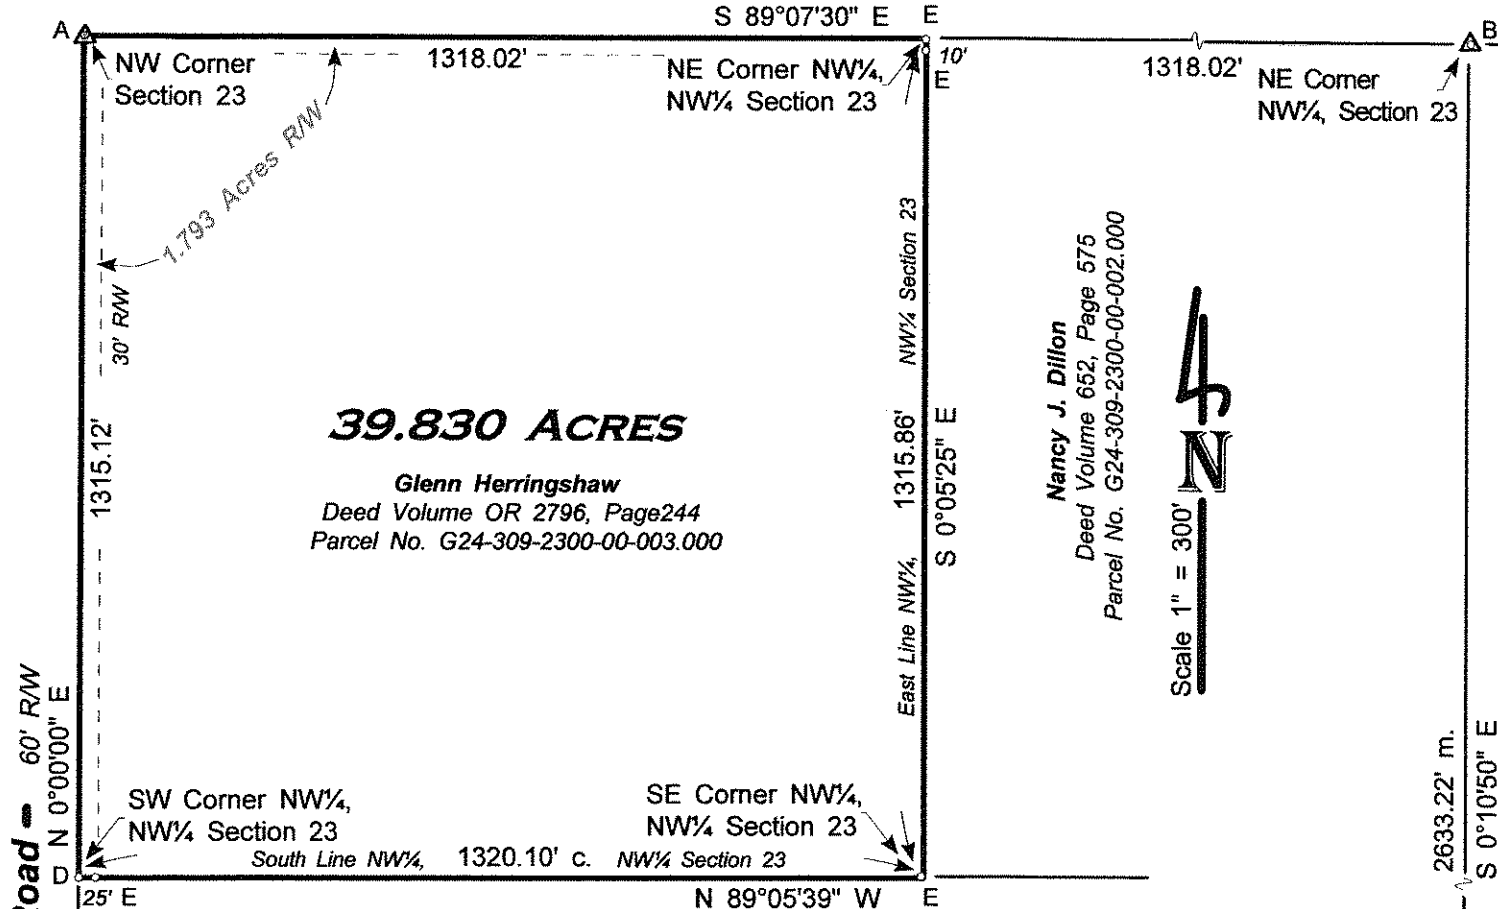



LEGEND

- A - Found harrow tooth from previous survey.
- B - Found iron pin over cornerstone from previous survey.
- C - Found PK nail from previous survey.
- D - Set Mag nail this survey.
- E - Set iron pin w/cap this survey.

References: Wood County Engineer's Record of Surveys.

JUNE 2014 I HEREBY CERTIFY THIS SURVEY TO BE CORRECT TO THE BEST OF MY KNOWLEDGE.

Herbert Behrman
HERBERT BEHRMAN, REG. SURVEYOR No. 5778
300 SOUTH FIRST STREET, HAMLER, OHIO 43524

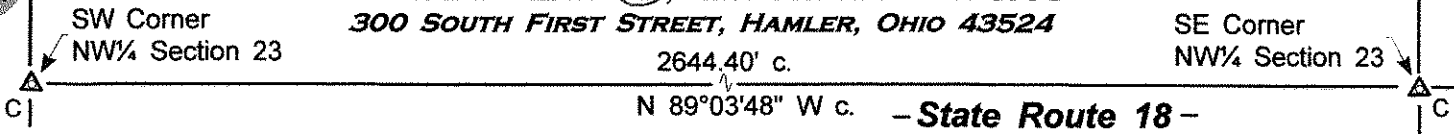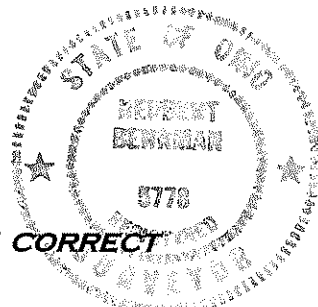

JACKSON
2591B