

Liberty
B
390

SURVEY FOR: CARLTON STINE

SE. 1/4 SECTION 04
T-4-N, R-10-E
LIBERTY TOWNSHIP, WOOD CO., OHIO


SURVEY REF:
ASKINS MERCER ASSOC. 04-23-1978

CARLTON AND NICOLE STINE
VOL. 3434, PAGE 669
132-410-0400-00-032-000

COLLEEN BRAUN SUCCESSOR TRUSTEE
VOL. 3535, PAGE 838
132-410-0400-00-033-000

NORTH LINE,
SE 1/4, SEC. 04

E. 1/4 COR
SEC. 04
RR SPIKE FD.
(CO. REF.)

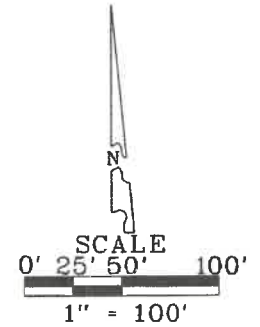

- LEGEND
- - 30" CAPPED 5/8" IRON ROD SET STAMPED "BARNHISEL S-7678"
 - - MAG NAIL SET
 - - 7/8" IRON PIPE FOUND
 - - POINT AS DESCRIBED

THE BEARINGS REFERRED TO HEREIN ARE BASED UPON AN ASSUMED MERIDIAN AND ARE USED ONLY FOR THE PURPOSE OF ANGULAR MEASUREMENT.


(60' RIGHT OF WAY FOR PORTAGE ROAD AS PER WOOD COUNTY ENGINEER'S OFFICE)

KDAPPLE LLC
VOL. 3184, PAGE 877
132-410-0400-00-030-000

THOMAS E. AND KAREN S. CASS
VOL. 554, PAGE 332
132-410-0400-00-033-000

EXHIBIT "A"
0.454 ACRE
(0.052 ACRES IN RIGHT OF WAY)

TOTAL
EXHIBIT "B"
1.454 ACRES
(0.166 ACRES IN RIGHT OF WAY)

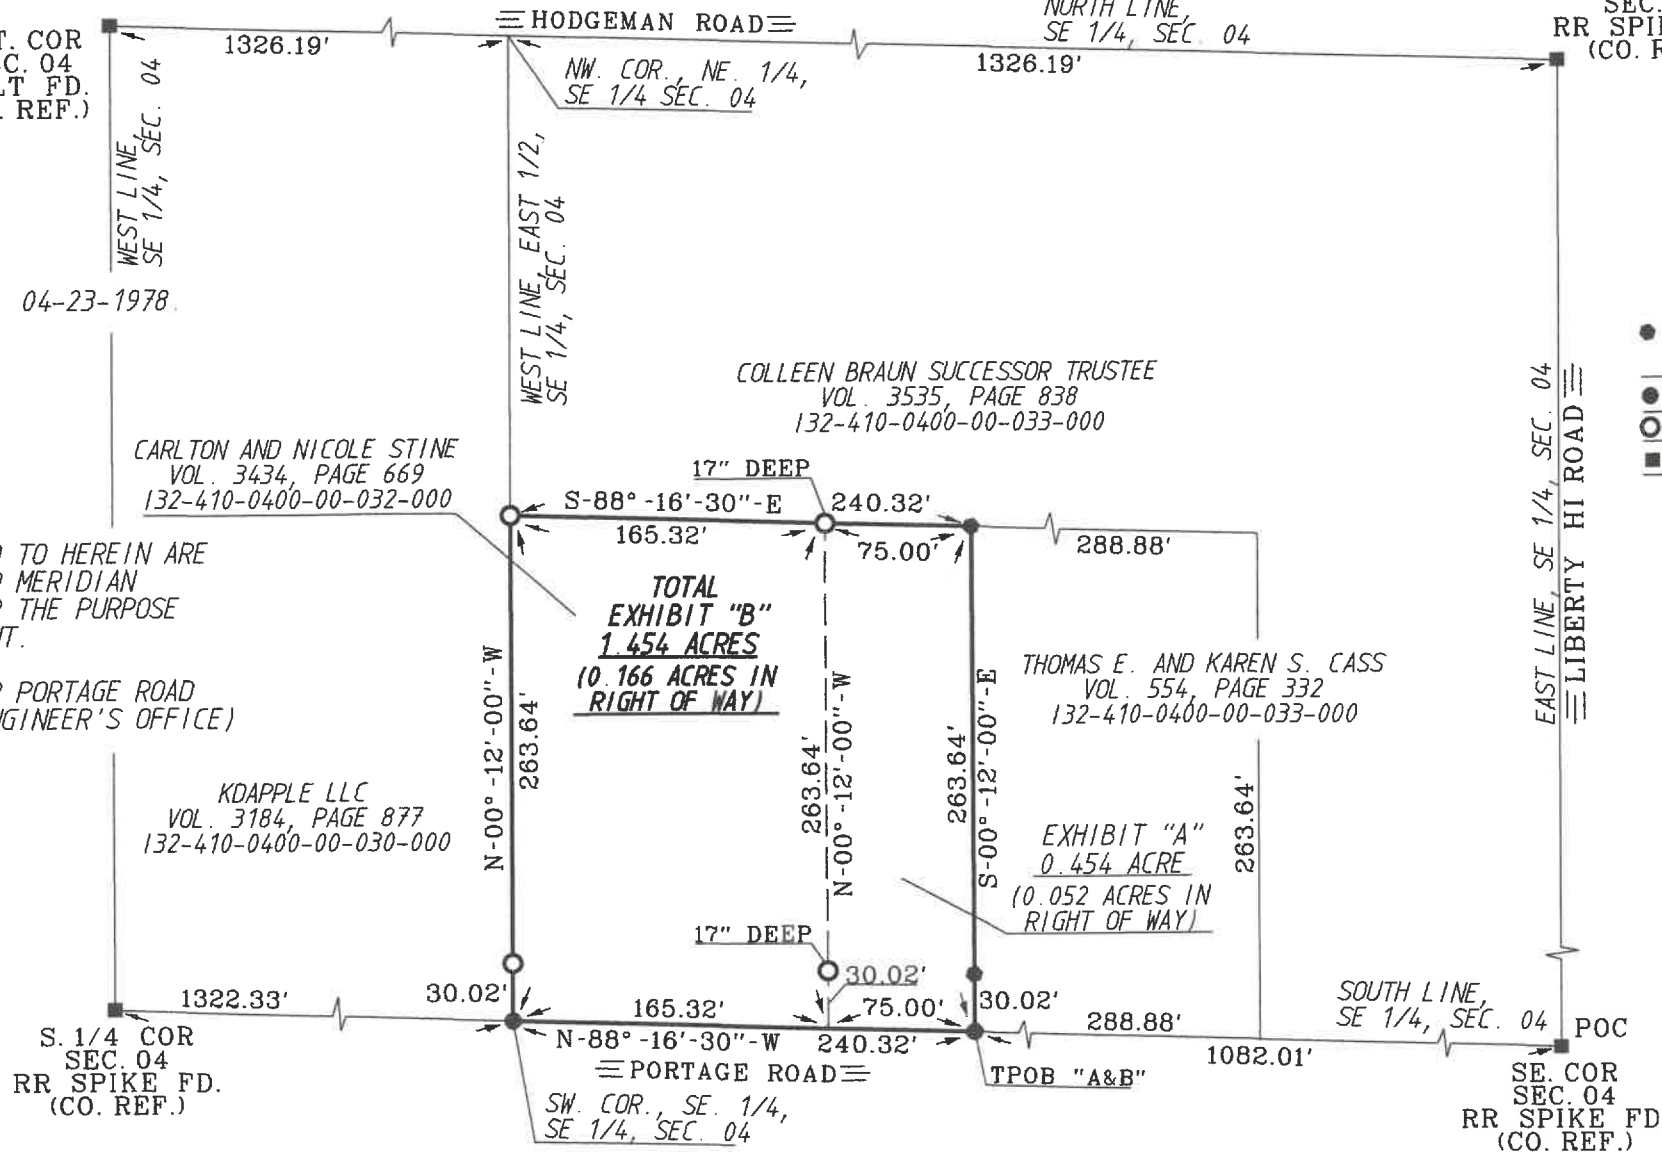

I HEREBY CERTIFY THIS SURVEY TO BE CORRECT AND TRUE TO THE BEST OF MY KNOWLEDGE.

Michael D. Barnhisel
MICHAEL D. BARNHISEL
REG. SURVEYOR #S-7678
DATE: 05-01-2021



Liberty
B
390