

Liberty  
A  
379



# SURVEY FOR: GABRIEL CARDENAS

SW 1/4 SECTION 24  
T-4-N, R-10-E  
LIBERTY TOWNSHIP, WOOD CO., OHIO

SURVEY REF.  
H. MORGAN MAY 1977.  
POGGEMEYER DESIGN GROUP INC. 11/29/1988.  
ASKINS MERCER INC. 07/15/1988.

THE BEARINGS REFERRED TO HEREIN  
ARE BASED UPON AN ASSUMED  
MERIDIAN AND ARE USED ONLY FOR  
THE PURPOSE OF ANGULAR MEASURE-  
MENTS.

(60' RECORD RIGHT OF WAY FOR  
S.R. 281 AS PER ODOT R/W OFFICE.)

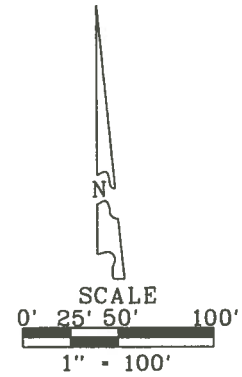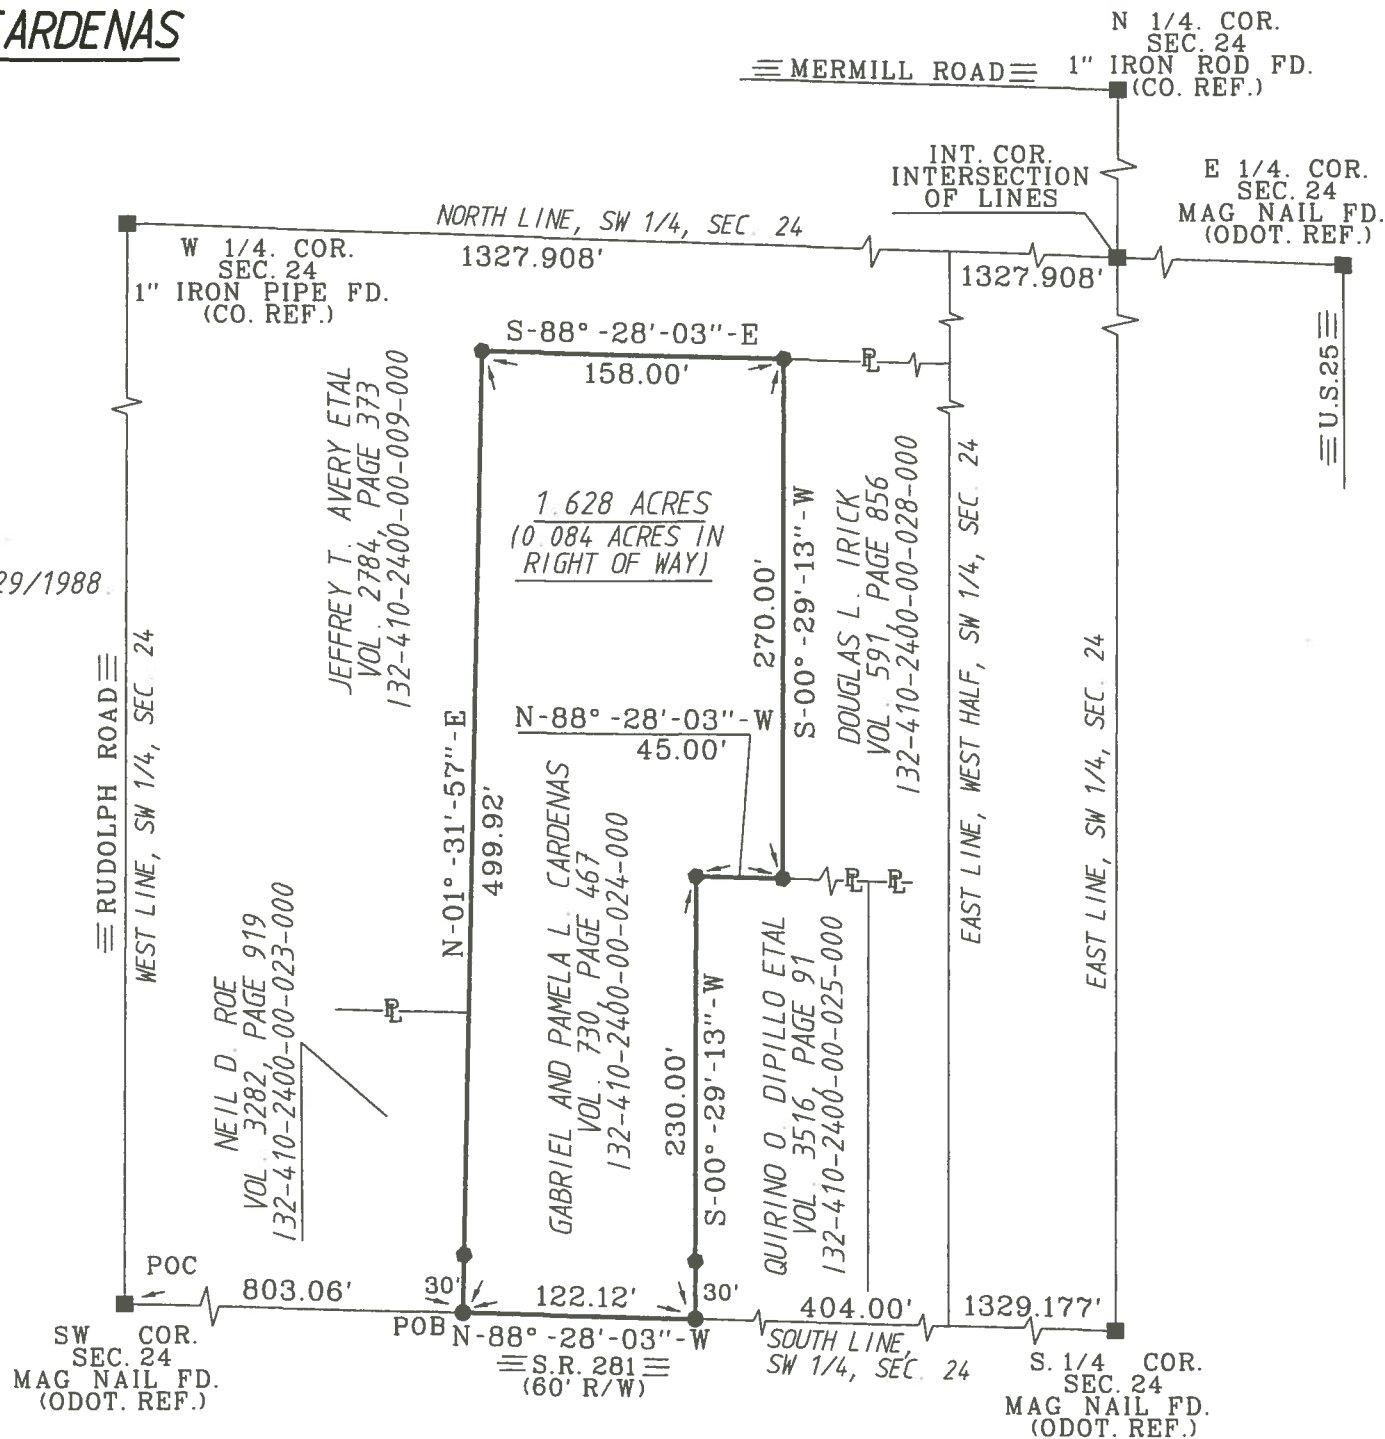

- LEGEND**
- 30" X 5/8" CAPPED IRON ROD SET STAMPED "BARNHISEL S-7678"
  - MAG NAIL SET
  - POINT FOUND AS DESCRIBED

I HEREBY CERTIFY THIS SURVEY TO BE CORRECT AND TRUE TO THE BEST OF MY KNOWLEDGE.

*Michael D. Barnhisel*  
MICHAEL D. BARNHISEL  
REG. SURVEYOR #S-7678  
DATE: 07-21-2018



Liberty  
A  
379