


S U R V E Y
in
S.W. $\frac{1}{4}$, Sec. 25, T4N-R10E, Liberty Twp.
Wood Co. O.

Control points found at points shown thus Δ
P.K. Nails set at points shown thus \times
Iron pins set at points shown thus \bullet

347
LIBERTY

N.W. Cor.
S.W. $\frac{1}{4}$

W. Line Sec. 25-Rudolph Rd.

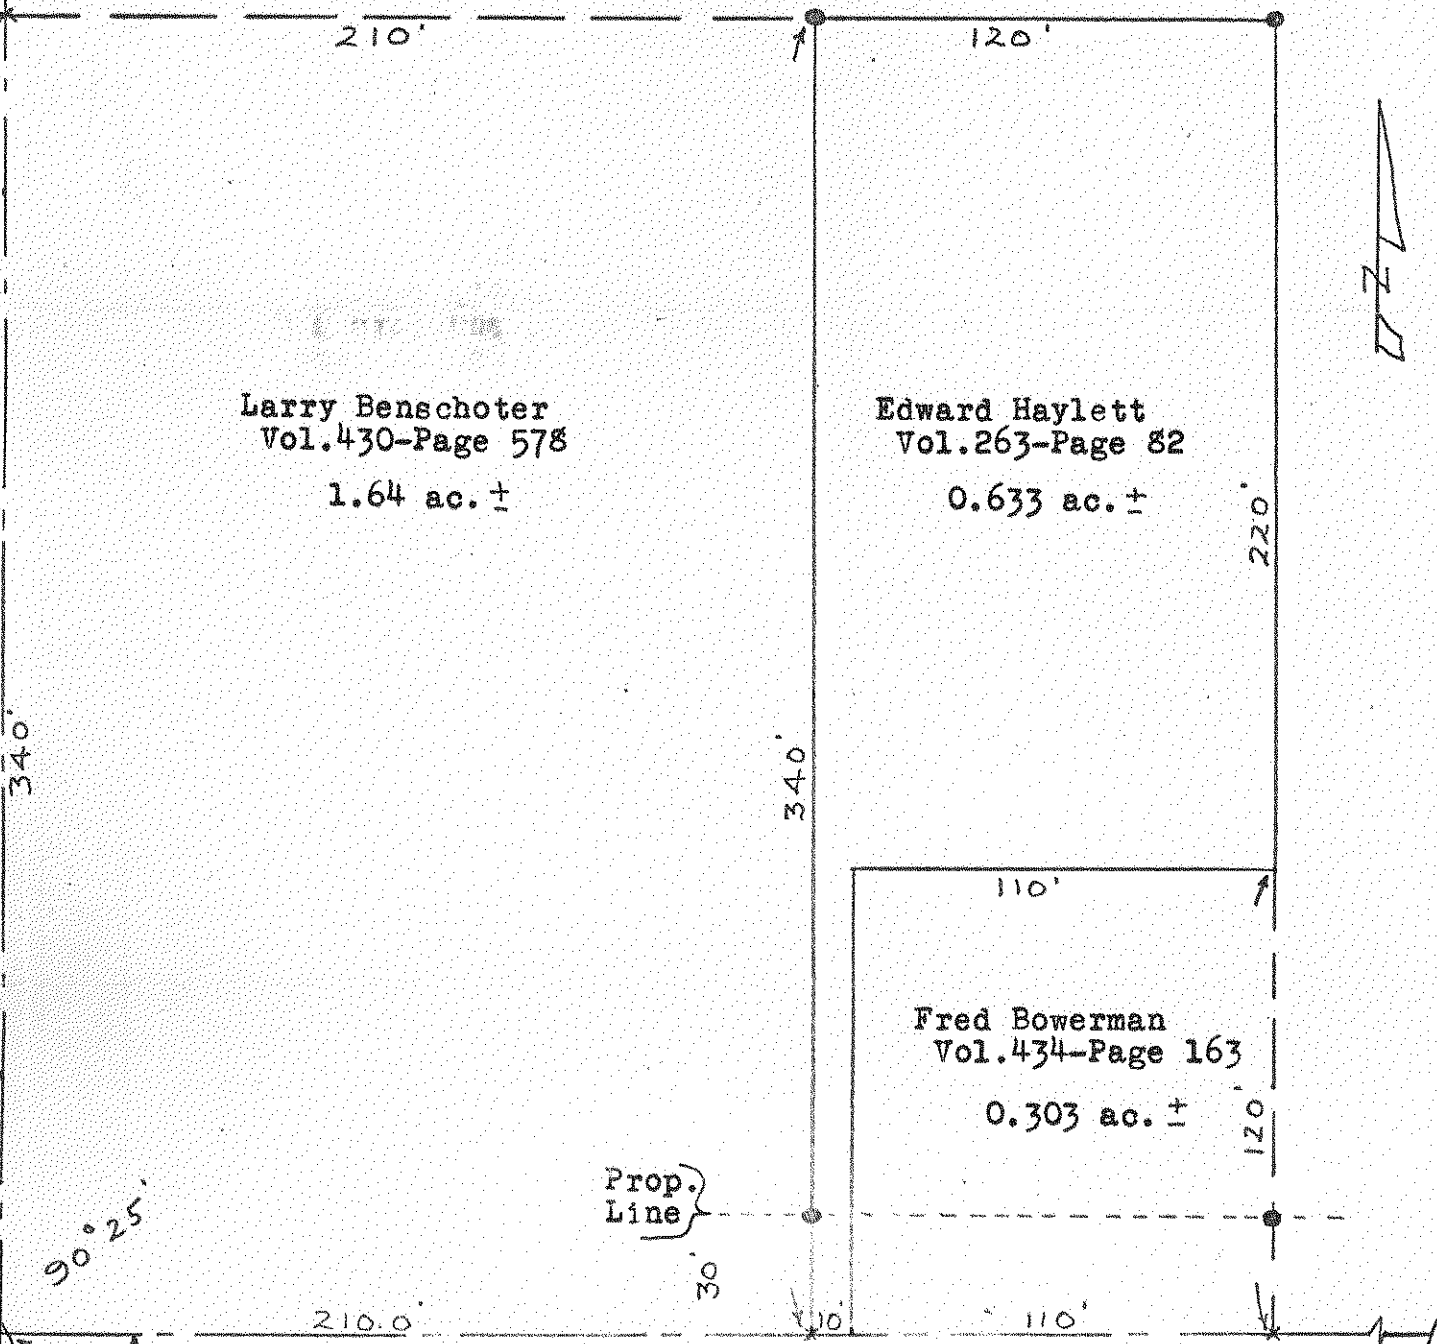

S.W. Cor. Sec. 25

S. Line Sec. 25-Pays Rd.

S.E. Cor. S.W. $\frac{1}{4}$

Edward Haylett, Grantor- A parcel of land located in the S.W. $\frac{1}{4}$ of Sec. 25, T 4 N-R 10 E, Liberty Twp. Wood Co. O. and described as follows; beginning at a point on the South Line of the said S.W. $\frac{1}{4}$ a distance of 210.0 feet east of the S.W. Corner of the said Sec. 25; thence northerly parallel to the West Line of the said Sec. 25 a distance of 340.0 feet; thence easterly parallel to the South Line of the said Sec. 25 a distance of 120.0 feet; thence southerly parallel to the said West Line a distance of 220.0 feet to the north east corner of the Bowerman property; thence westerly along the north line of the said Bowerman property a distance of 110.0 feet; thence southerly along the west line of the said Bowerman property a distance of 120.0 feet to the South Line of the said Sec. 12; thence westerly a distance of 10.0 feet to the place of beginning and containing 0.633 acres of land more or less but subject to easement for legal highways.

Surveyed by H. Morgan
Nov. 1969 Reg. Sur. 890

347
LIBERTY