
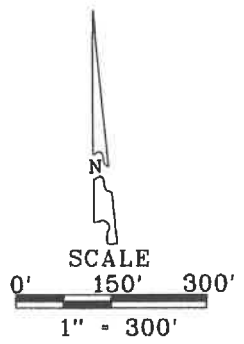


Liberty
A
395

SURVEY FOR: JACOB AND KRISTIN WEST

SE. 1/4 SECTION 30
T-4-N, R-10-E
LIBERTY TOWNSHIP, WOOD CO., OHIO

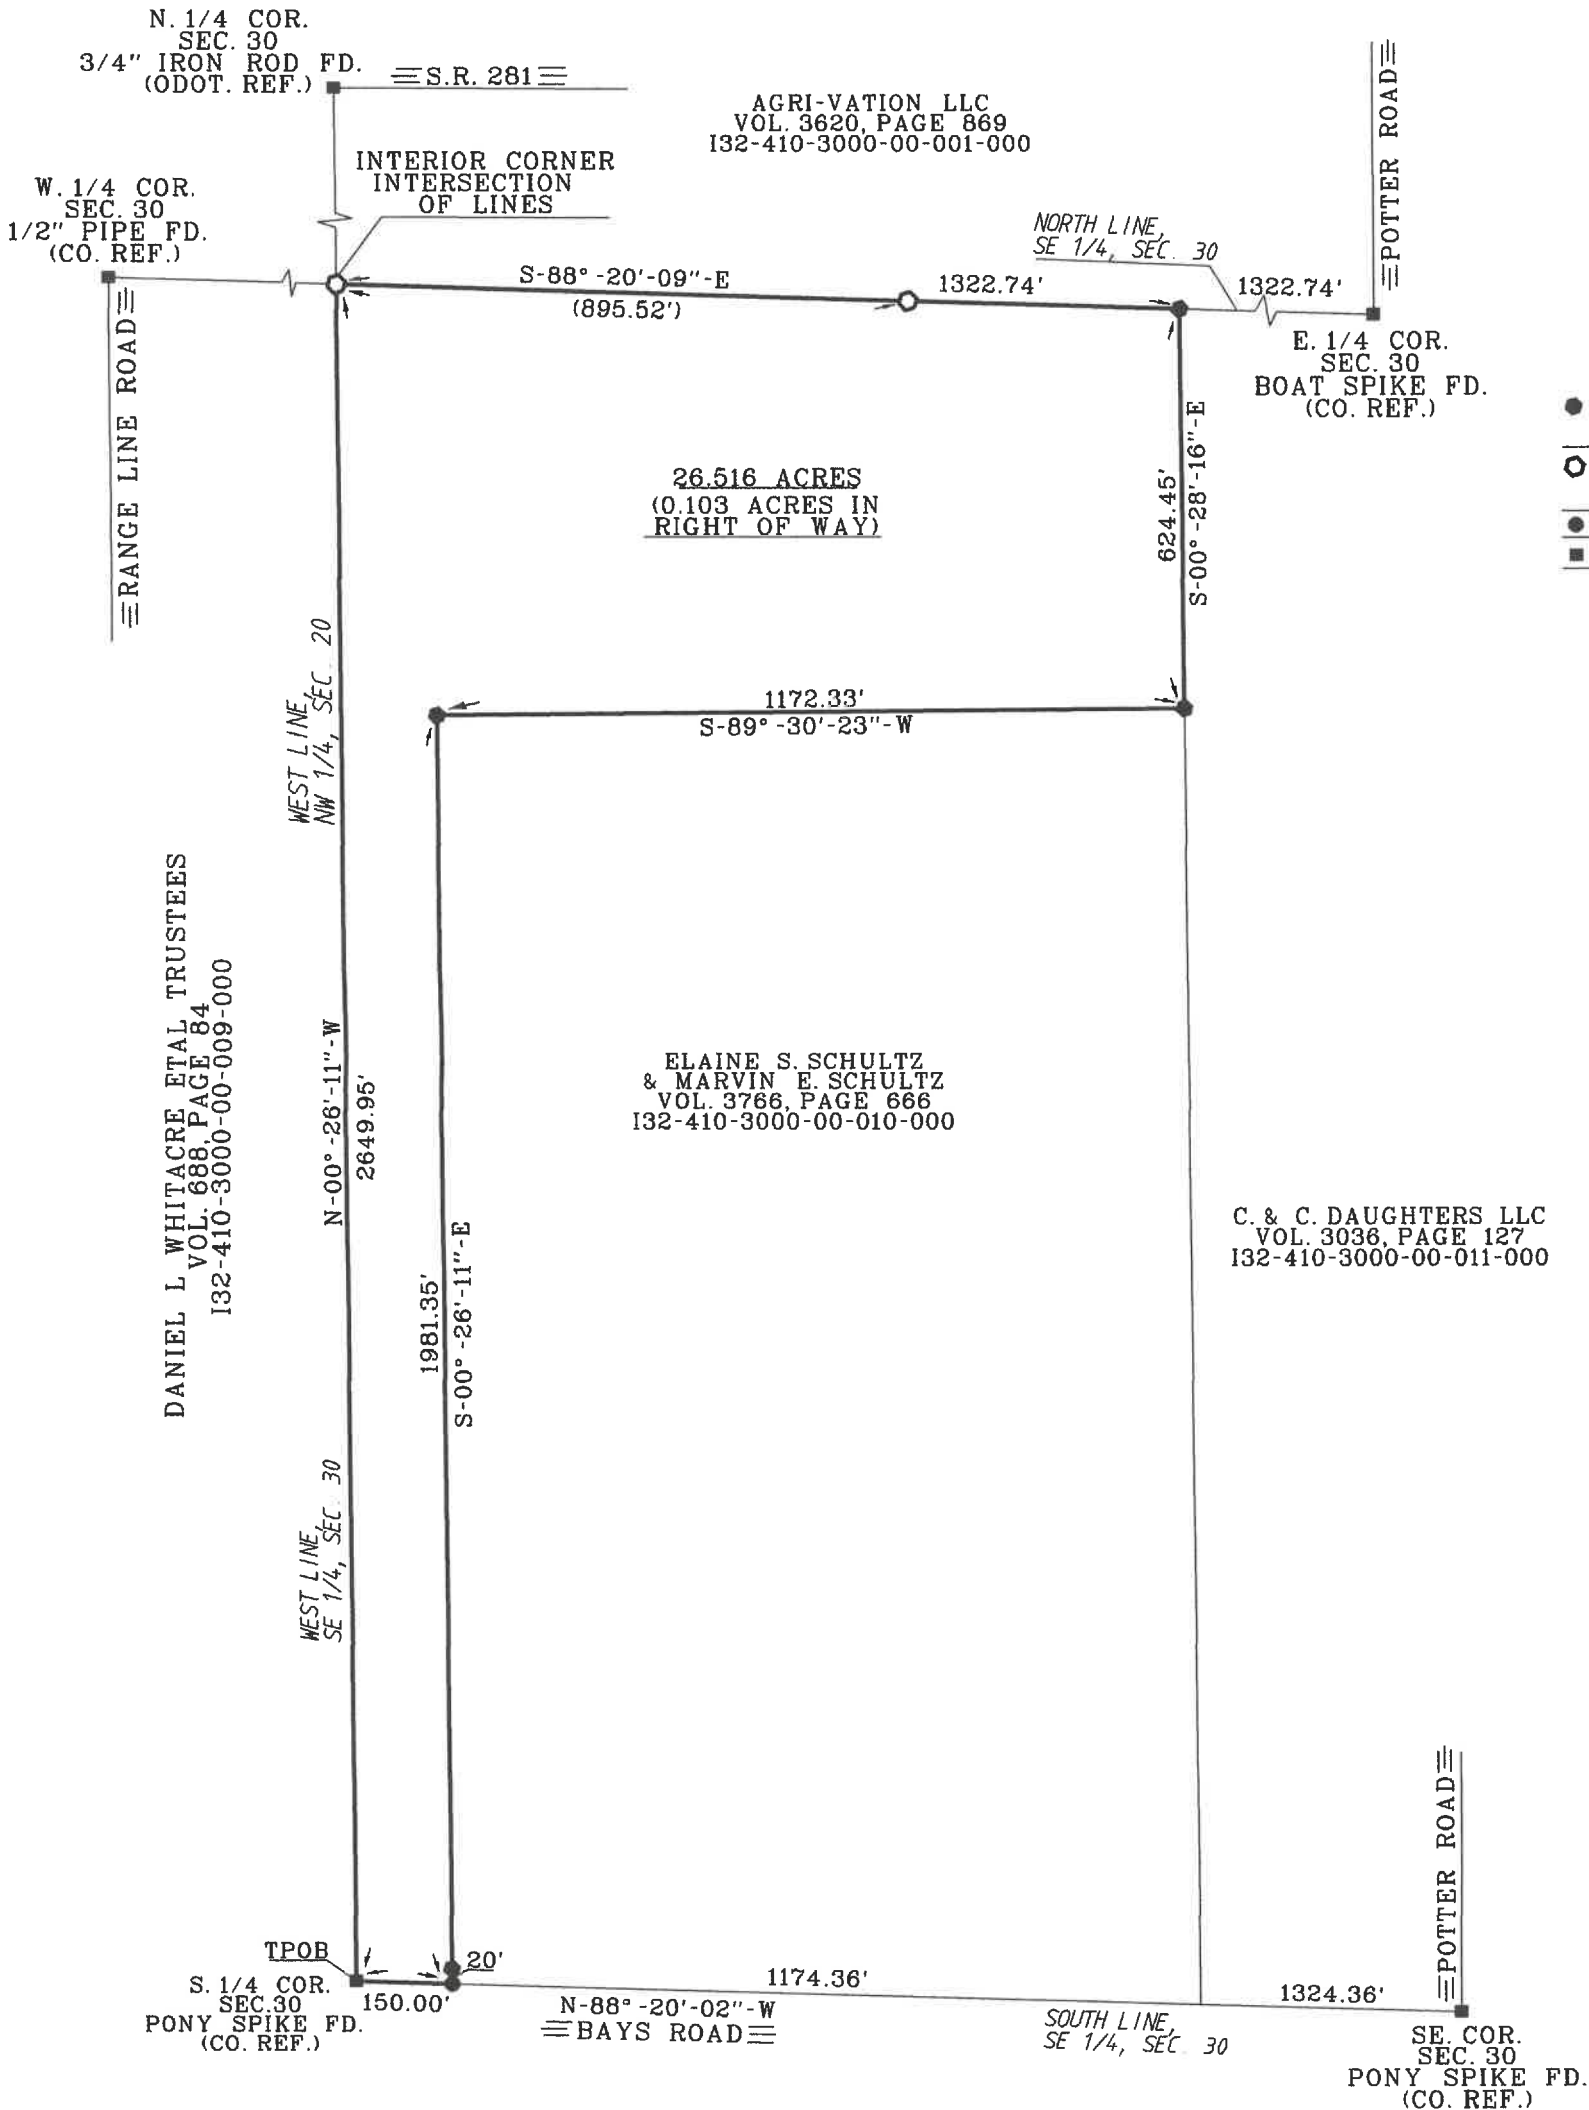

- LEGEND**
- - 5/8" CAPPED IRON ROD SET "BARNHISEL S-7678"
 - - CAPPED IRON ROD FOUND "BARNHISEL S-7678"
 - - MAG NAIL SET
 - - POINT FOUND AS DESCRIBED

I HEREBY CERTIFY THIS SURVEY TO BE CORRECT AND TRUE TO THE BEST OF MY KNOWLEDGE.

Michael D. Barnhisel
MICHAEL D. BARNHISEL
REG. SURVEYOR #S-7678
DATE: 09-28-2021



THE BEARINGS REFERRED TO HEREIN ARE BASED UPON AN ASSUMED MERIDIAN AND ARE USED ONLY FOR THE PURPOSE OF ANGULAR MEASUREMENTS.

SURVEY REF:
BARNHISEL SURVEYING 02/26/2017

(60' RECORD RIGHT OF WAY FOR BAYS ROAD AS PER WOOD COUNTY ENGINEER'S OFFICE)

Liberty
A
395