


346
LIBERTY

SURVEY
IN

N.E. 1/4, Sec. 36, T 4 N-R 10 E, Liberty Twp.
Wood Co. O.
Harry Ziegler-Owner

Control points shown thus \triangle
Nails set at points shown thus \times
Iron pipe set at points shown thus \bullet

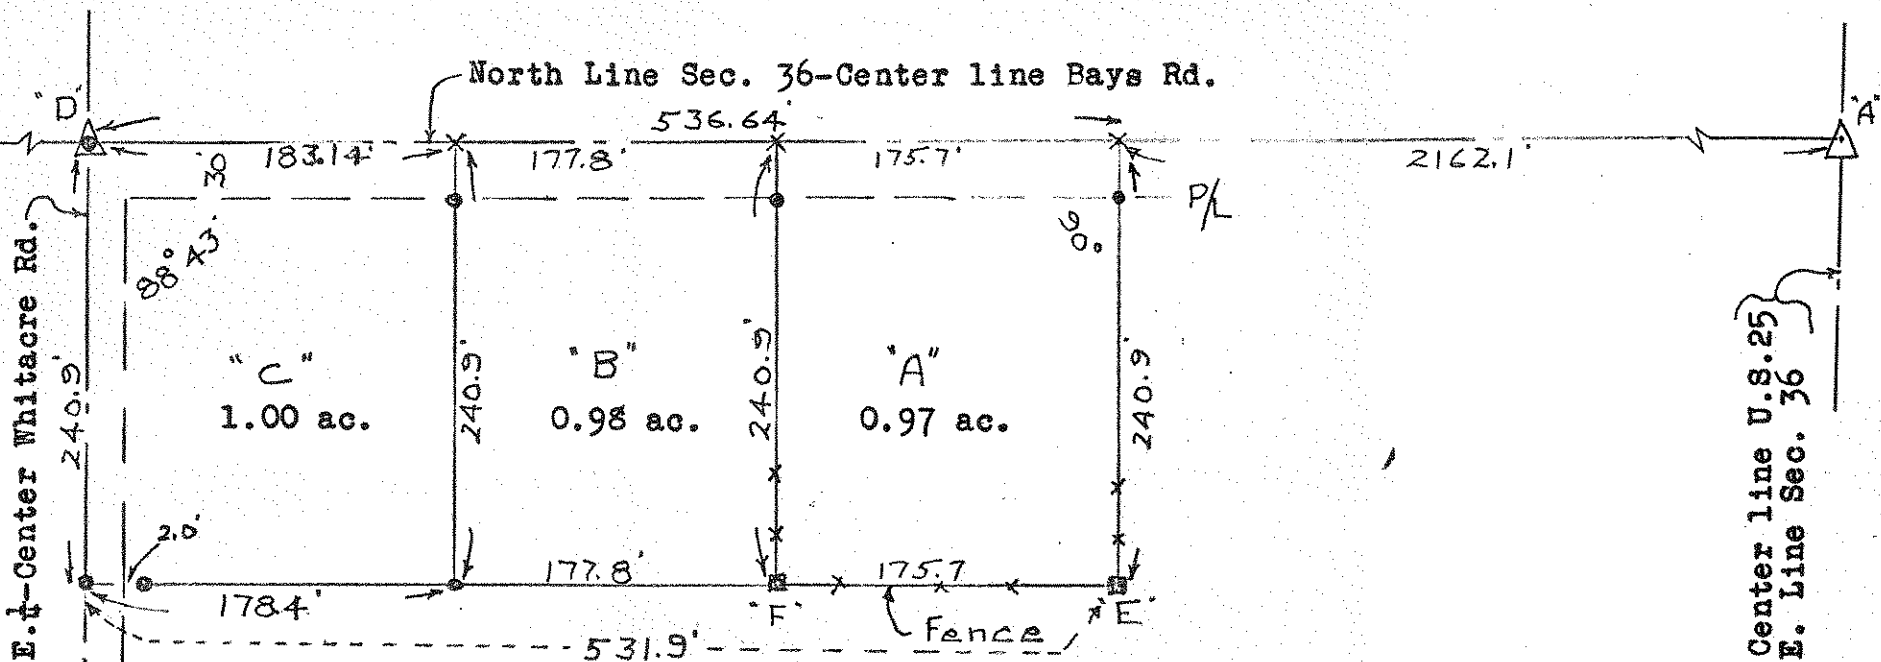

Controls "A" N.E. Cor. Sec. 36
"B" N.W. " " "
"C" S. 1/4 " " "
"D" N.W. " N.E. 1/4 Sec. 36

(set ~~P.K. Nail~~ Iron Pipe on line A-B Record distance of) 2698.74 feet, recorded in Vol 5 Page 92 Wood County Surveys.)

"E" Wooden Post.
"F" " "

Surveyed by H. Morgan
Jan. 1969 Reg. Sur. 890
Feb.

346
LIBERTY