
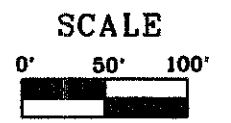


Middleton
B
499

DEED FOR: WILLIAM NICHTER

PT. SW. 1/4, SEC. 23
T-1, USR.
MIDDLETON TWP., WOOD CO., OHIO

William V. Nichter
Vol. 2927, Pg. 539
J37-100-2300-00-019-000

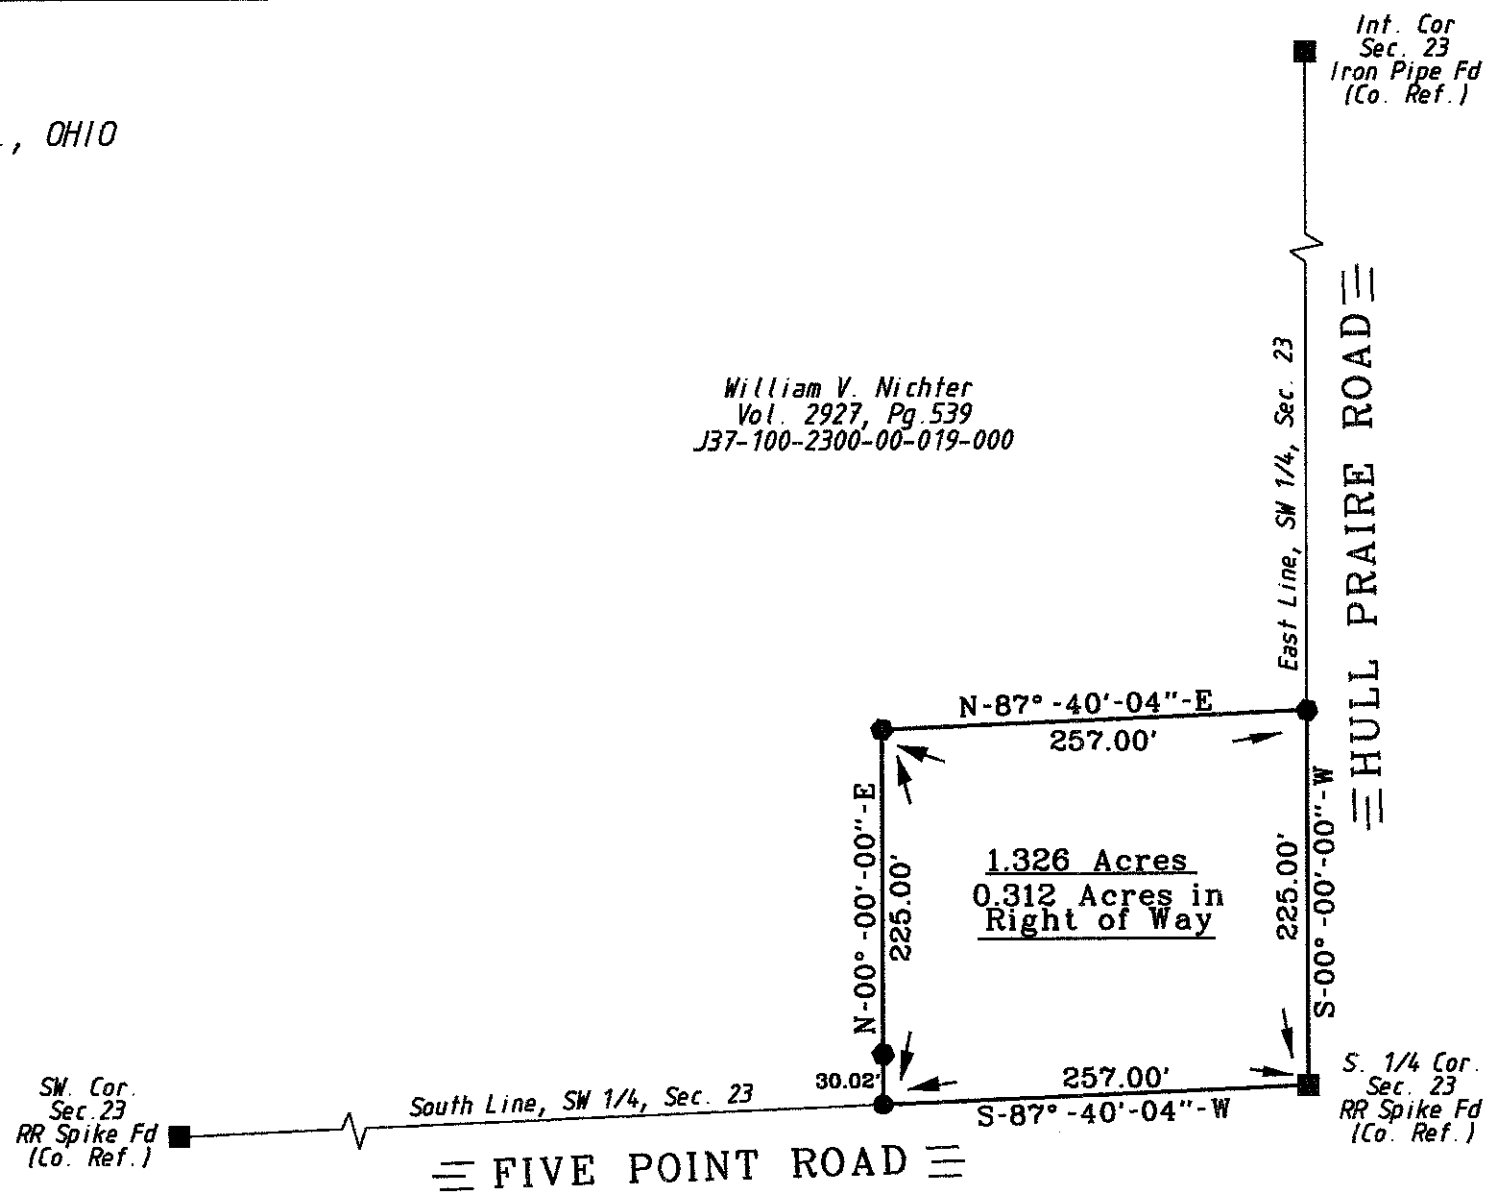

LEGEND

- = Capped 5/8 Inch Iron Rod Set
- = P.K. Nail Set

I HEREBY CERTIFY THIS SURVEY TO BE CORRECT AND TRUE TO THE BEST OF MY KNOWLEDGE.

Michael D. Barnhise
MICHAEL D. BARNHISEL
REG. SURVEYOR #S-7678
MAY 20, 2011.



Middleton
B
499

The bearings referred to herein are based upon an assumed meridian and are used only for the purpose of angular measurement.

(60' Record Right of Way as per Wood Co. Engineer's Office)