

Middleton  
A  
501

SITUATED IN THE NORTHEAST QUARTER (1/4) OF  
SECTION 26, TOWN 1 UNITED STATES RESERVE,  
MIDDLETON TOWNSHIP, WOOD COUNTY, STATE OF OHIO

USR 1, SECTION 26 MIDDLETON TOWNSHIP

USR 1, SECTION 26 MIDDLETON TOWNSHIP




SCALE: 1" = 60'  
0 60 120 180

FIVE POINT ROAD


HULL PRAIRIE ROAD

CSXT RAILROAD

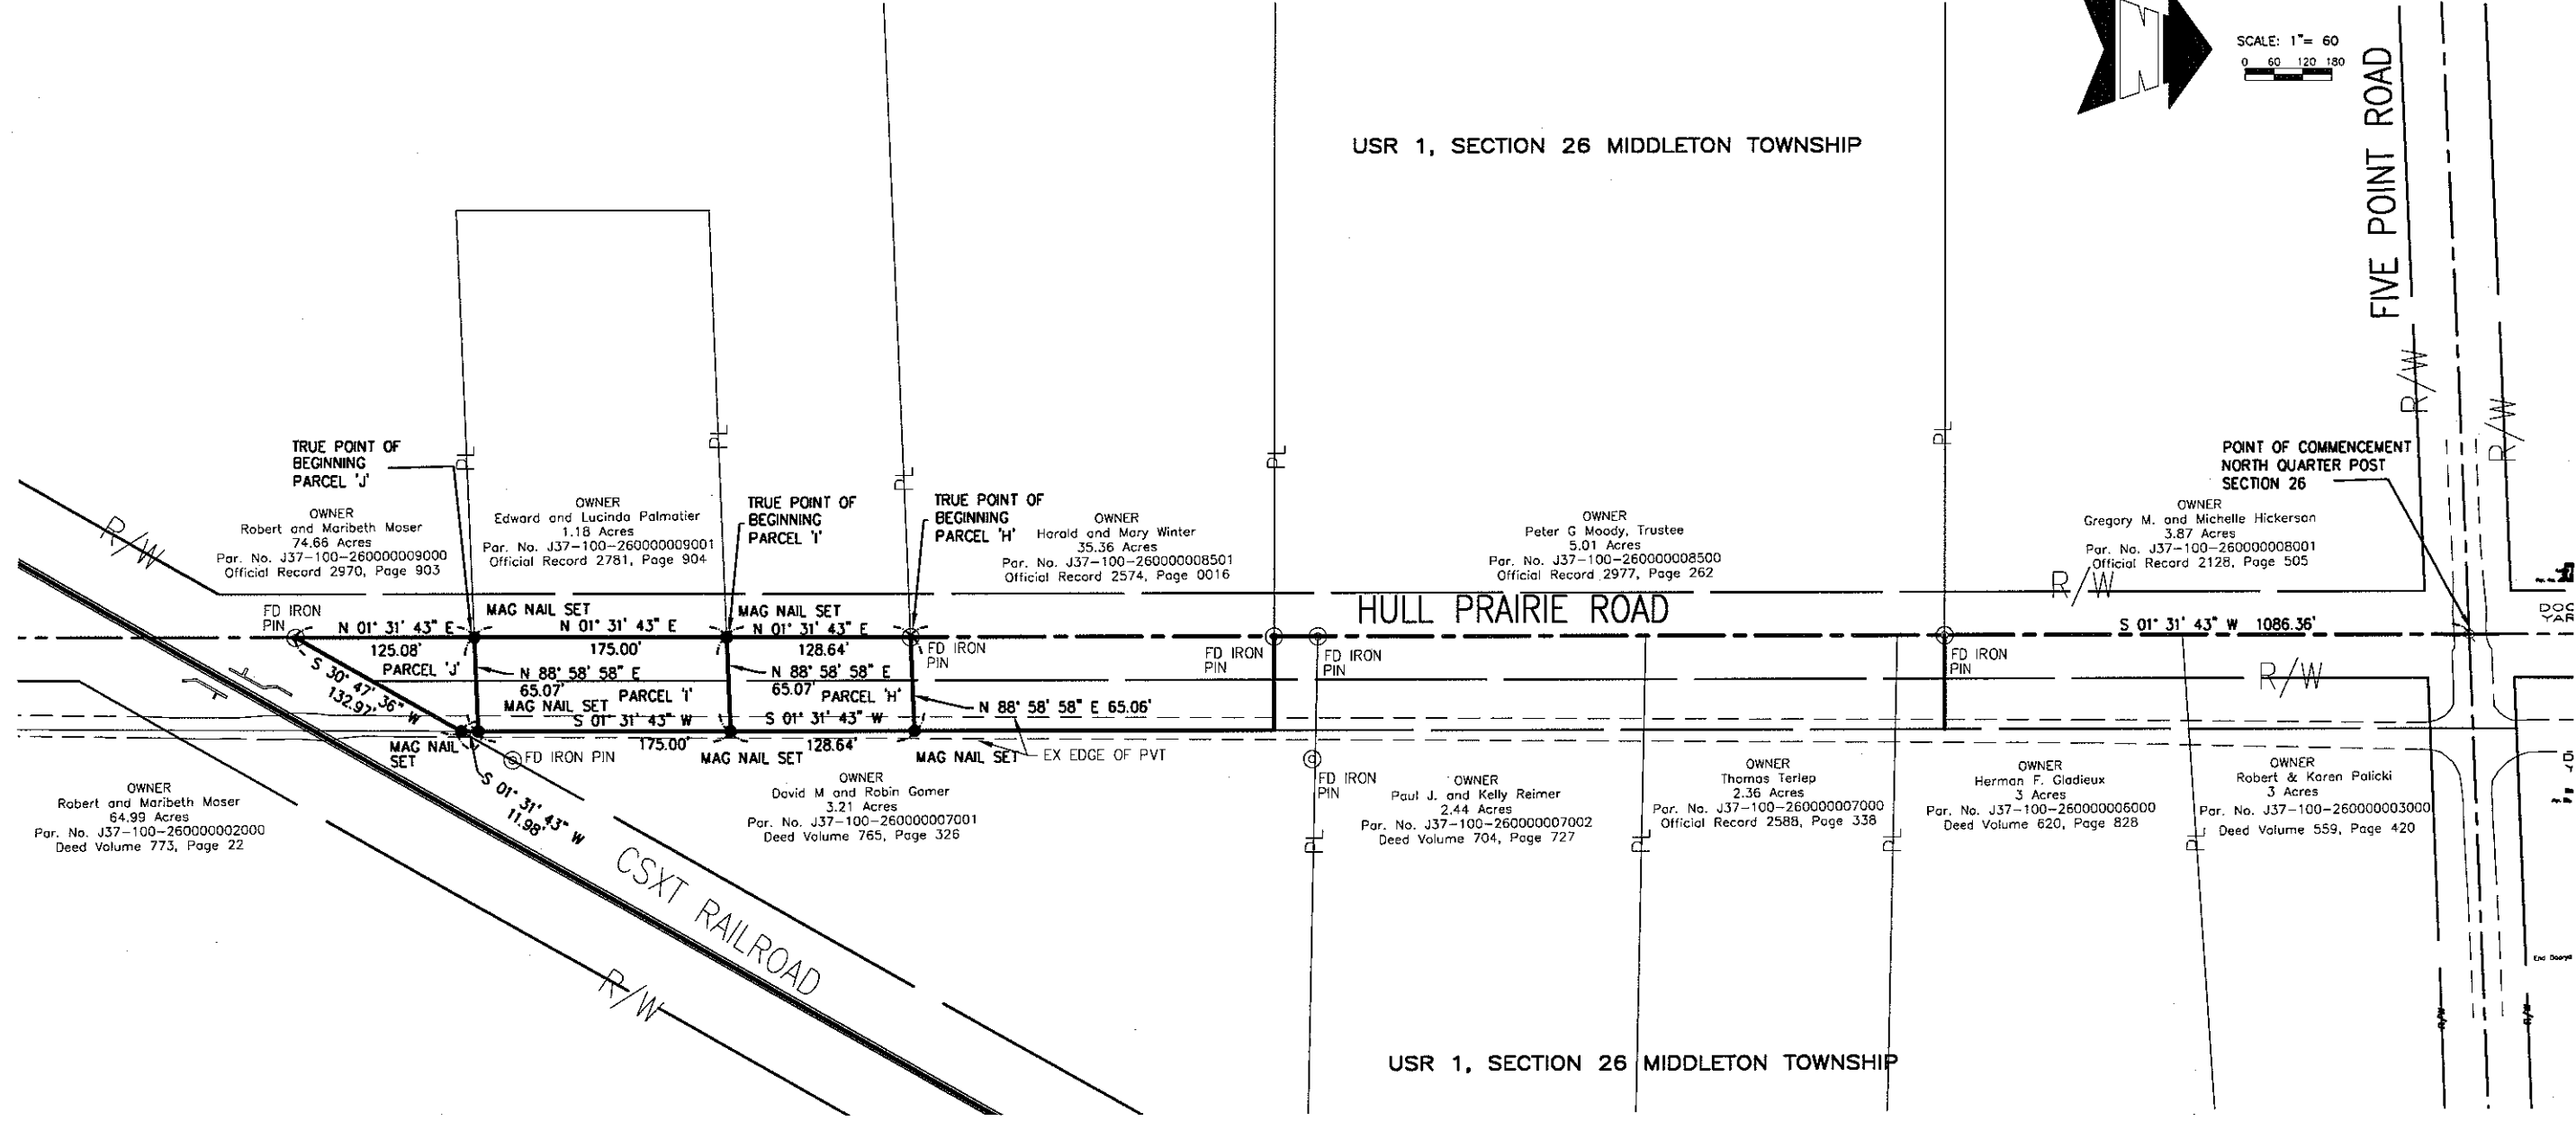

TOTAL ACREAGE                      EX. RIGHT OF WAY

PARCEL 'H'	0.192 ACRES	0.087 ACRES
PARCEL 'I'	0.261 ACRES	0.121 ACRES
PARCEL 'J'	0.102 ACRES	0.068 ACRES

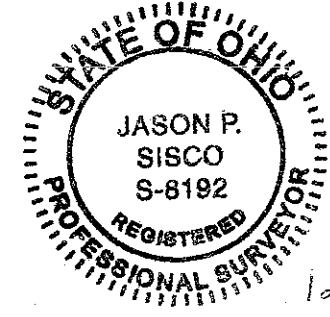

*Jason P. Sisco*  
JASON P. SISCO, PROFESSIONAL SURVEYOR #8192

12-13-11

WOOD COUNTY ENGINEER'S OFFICE  
Raymond A. Huber, County Engineer  
Bowling Green, Ohio

DESIGNED	TDM	DRAWN	SPJ
REVIEWED	TDM	APPROVED	
JOB NUMBER		PROJECT NUMBER	****

RIGHT OF WAY SKETCH FOR  
MIDDLETON TOWNSHIP TRUSTEES

HULL PRAIRIE ROAD  
TOWNSHIP RD 97  
MIDDLETON TOWNSHIP

Middleton  
A  
501