


617
A 100 L 17 1/2


617
A 100 L 17 1/2

S.R. # 65

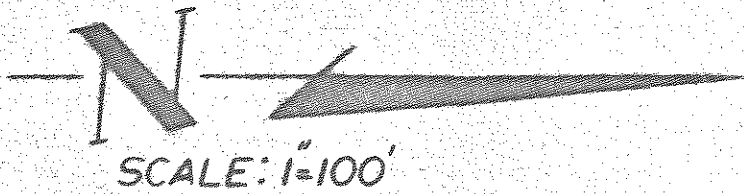

SURVEY FOR ARNOLD REALTY CO.

Part of River Tract #51, U.S.R., T1
Middletown Twp., Wood Co., Ohio

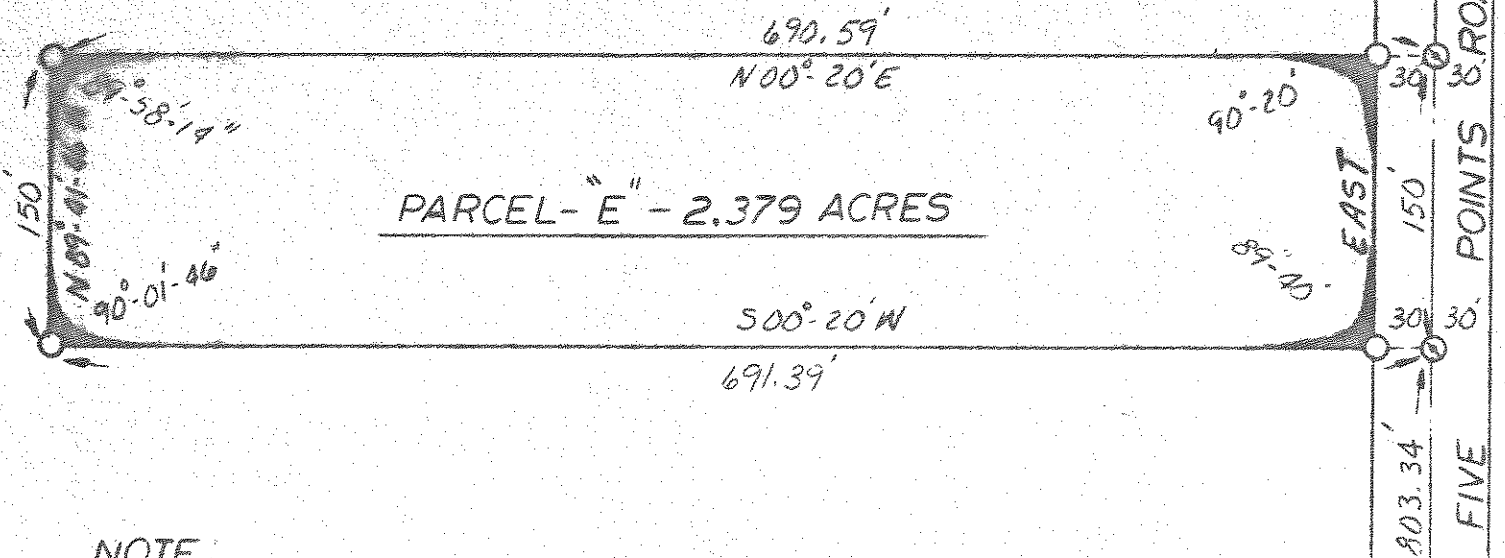

LEGEND

- Iron pipe set
- ⊗ Spike & shiner set
- ⊙ Railroad spike over Stone (fd)
- Iron pin (fd)

NOTE:

This survey is based on #6914-S made by Arthur Lybarger in June of 1969.

We hereby certify the above described parcel was surveyed during Dec. 1972. All distances are in feet and decimals thereof.

LESTER H. POGEMEYER, P.E., INC.
Engineers & Surveyors, Bowling Green, Ohio

Arthur O. Lybarger Reg. Surveyor #4418