


628
MIDDLETON

SURVEY FOR ARNOLD REALTY CO.

PARCEL "P"

PART OF RIVER TRACT 51, U.S.R., T1, MIDDLETON
TOWNSHIP, WOOD COUNTY, OHIO

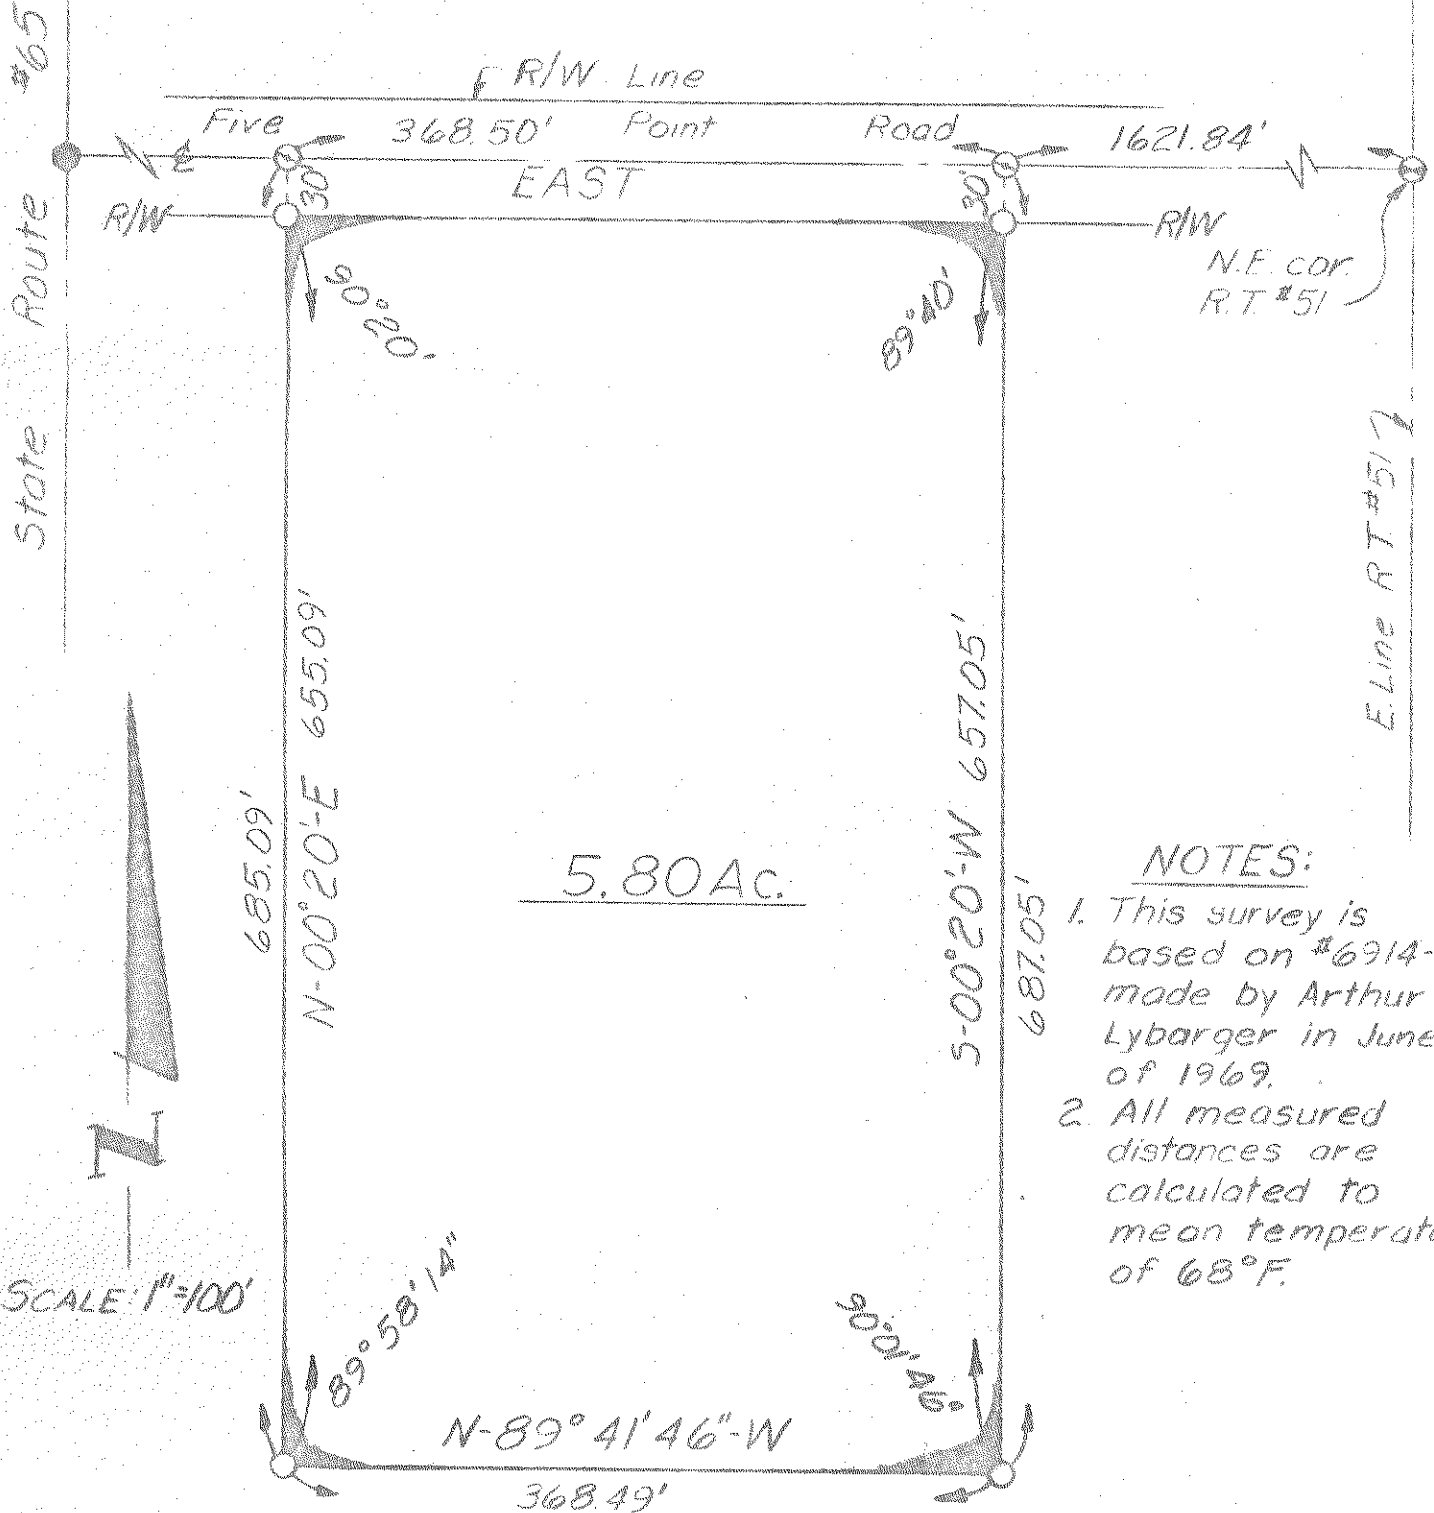

NOTES:

1. This survey is based on #6914-S made by Arthur Lybarger in June of 1969.
2. All measured distances are calculated to mean temperature of 68°F.

LEGEND

- Iron pin (found)
- ⊙ R.R. spike over stone (found)
- ⊕ spike & shiner (set)
- iron pipe (set)

We hereby certify the above described parcel was surveyed during Jan. 1979.
All distances are in feet and decimals thereof.

LESTER N. POGGEMEYER, P.E., INC.
Engineers & Surveyors, Bowling Green, Ohio

Arthur O. Lybarger
Arthur O. Lybarger — Reg. Surveyor #44

628
MIDDLETON