


SURVEY FOR ARNOLD REALTY CO.

PARCEL "Q"

PART OF RIVER TRACT 51, USR, T1, MIDDLETON TOWNSHIP, WOOD COUNTY, OHIO

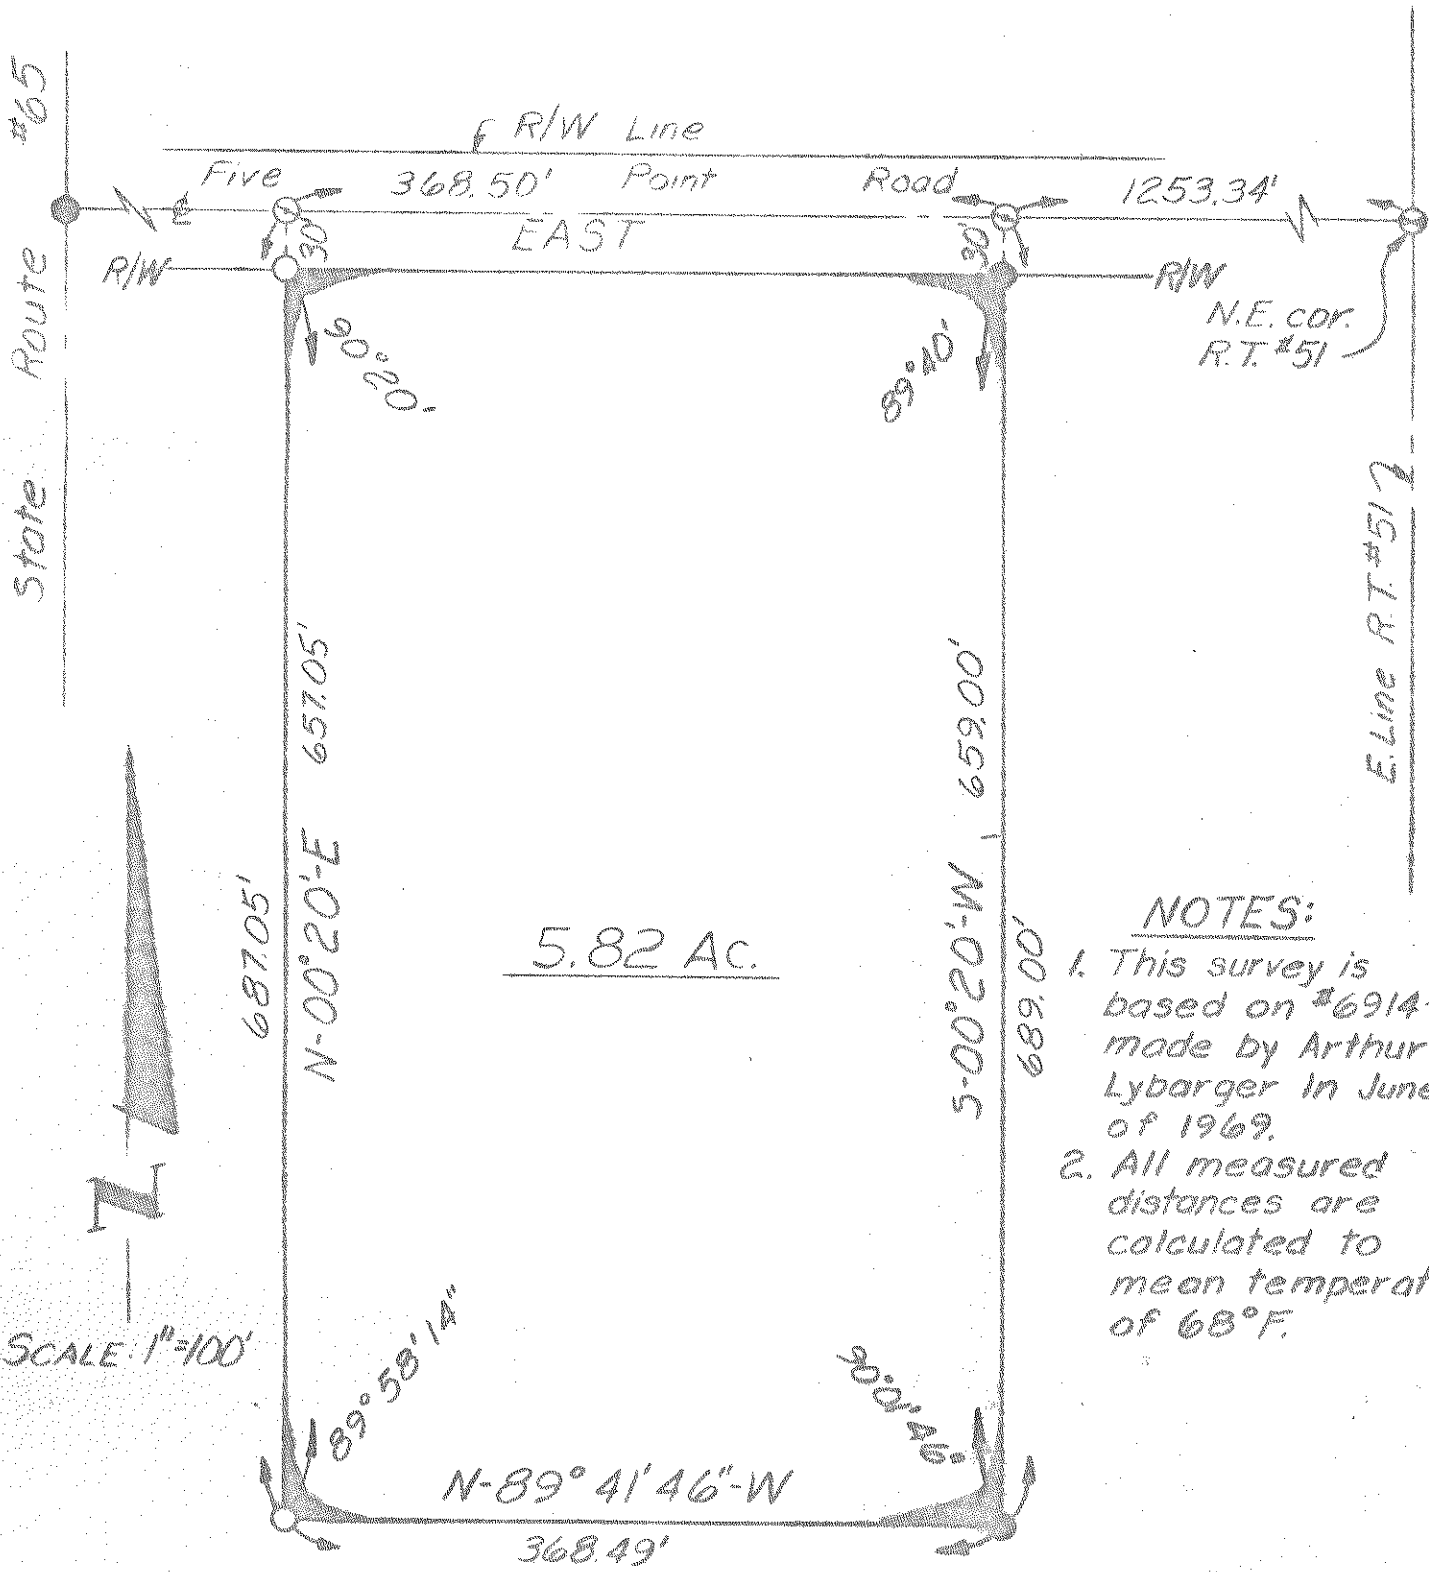

5.82 Ac.

NOTES:

1. This survey is based on #6914-5 made by Arthur Lybarger in June of 1969.
2. All measured distances are calculated to mean temperature of 68°F.

SCALE 1"=100'

LEGEND

- iron pin (found)
- ⊙ R.R. spike over stone (found)
- ⊕ spike & shiner (set)
- iron pipe (set)
- iron pipe (found)

We hereby certify the above described parcel was surveyed during Jan 1979.
 All distances are in feet and decimals thereof.

LESTER H. FOGGEMEYER, P.E., INC.,
 Engineers & Surveyors, Bowling Green, Ohio

Arthur O. Lybarger
 Arthur O. Lybarger — Reg. Surveyor Sta.