


632

# SURVEY FOR M. CARPENTER

PT. SW 1/4, SW 1/4, SEC. 25, T-6-N, R-10-E, MIDDLETON  
TOWNSHIP, WOOD COUNTY, OHIO

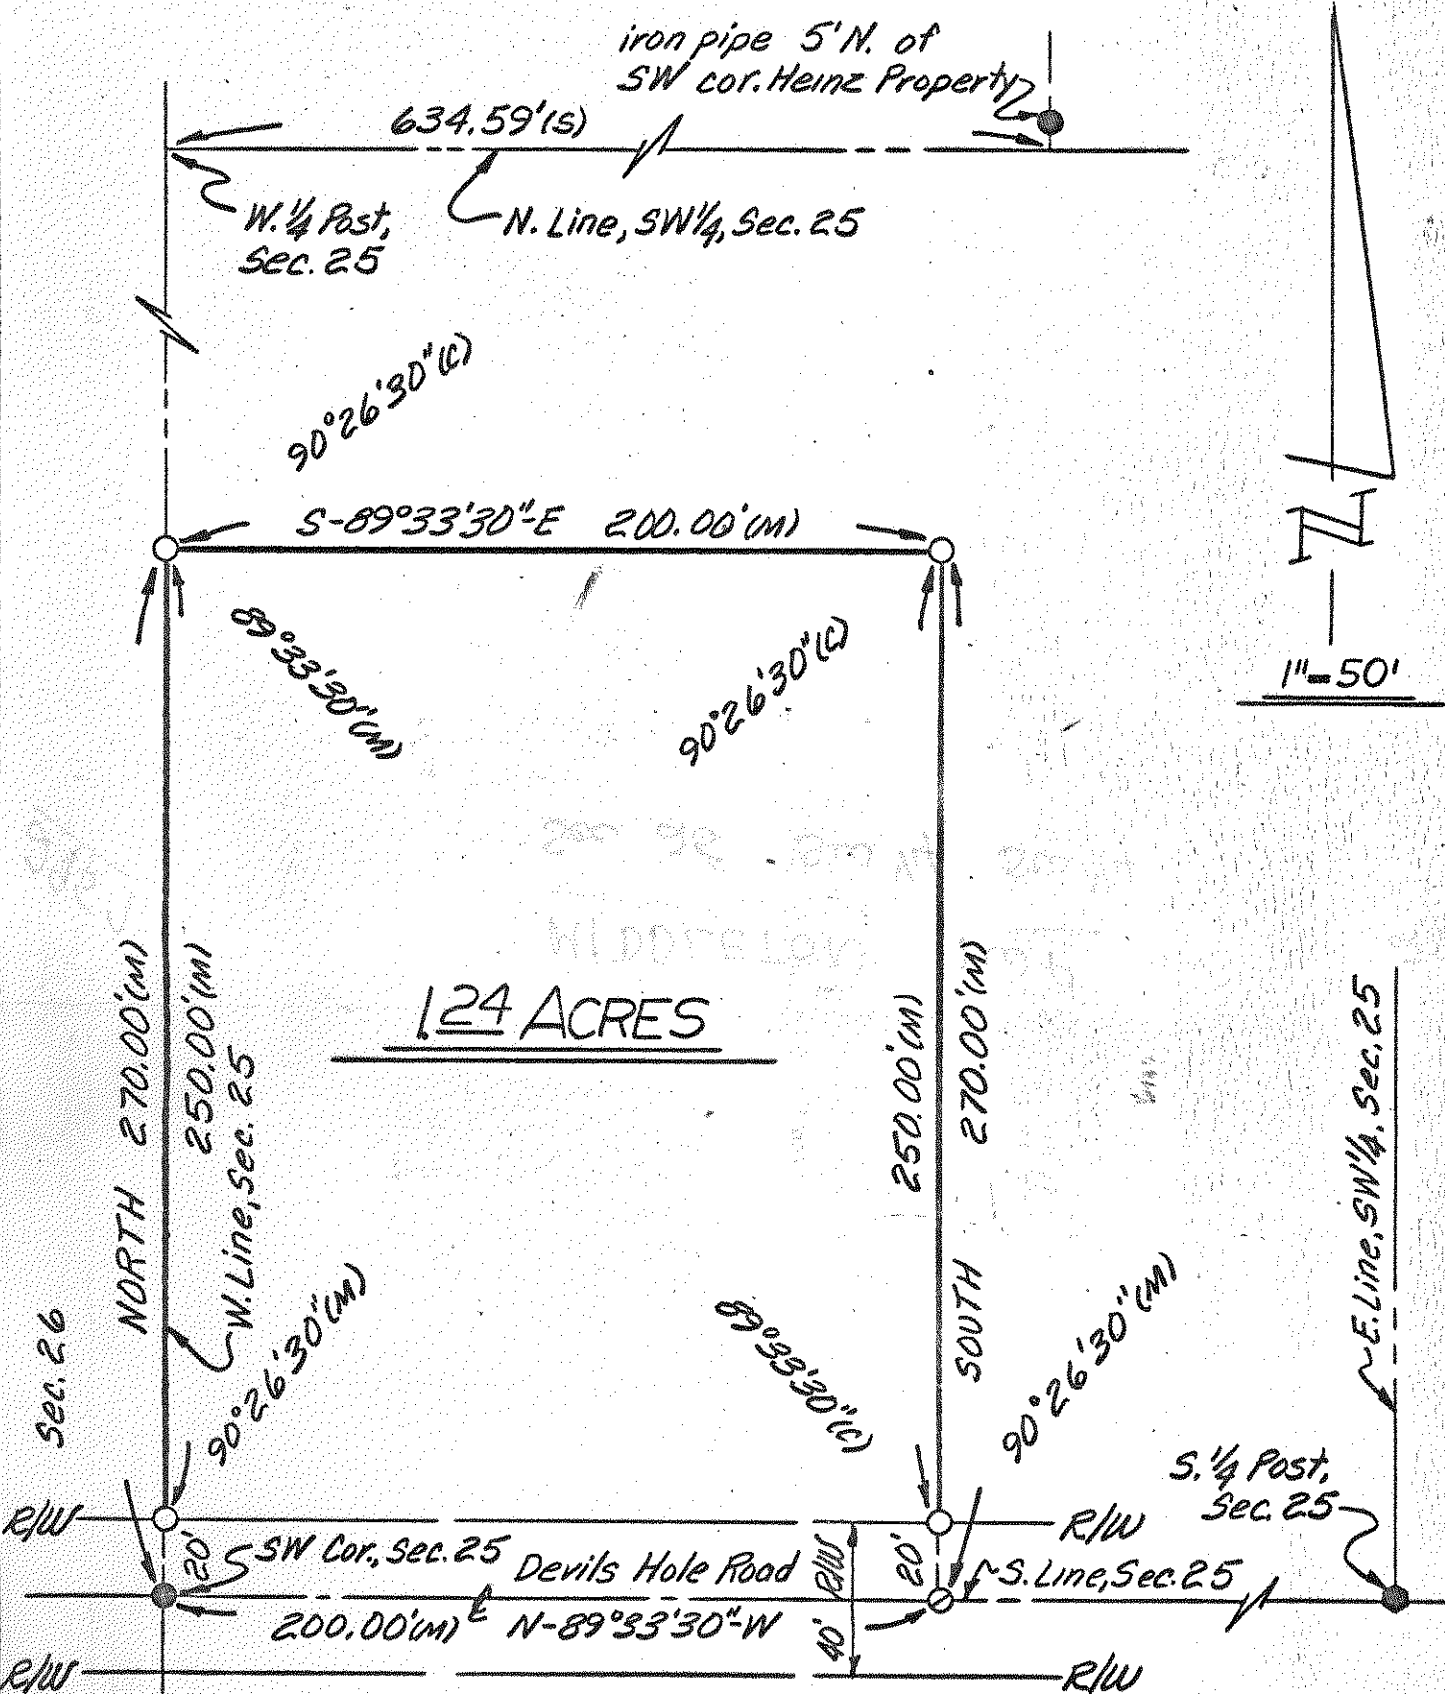

124 ACRES

### LEGEND

- iron pin (fd)
- iron pipe (fd)
- ⊙ spike & shiner (set)
- iron pipe (set)
- (M) measured distance
- (C) calculated angle
- (S) distance from previous survey

We hereby certify the above described parcel was surveyed during September 1974. All distances are in feet and decimals thereof.

LESTER H. POGGEMEYER, P.E., INC.  
Engineers & Surveyors, Bowling Green, Ohio

*Arthur O. Lybarger*  
Arthur O. Lybarger — Reg. Surveyor #4418