


Middleton
B
564

SURVEY FOR: EDWIN D. HITES


SW. 1/4 SECTION 28
T-6-N, R-11-E
MIDDLETON TOWNSHIP, WOOD CO., OHIO

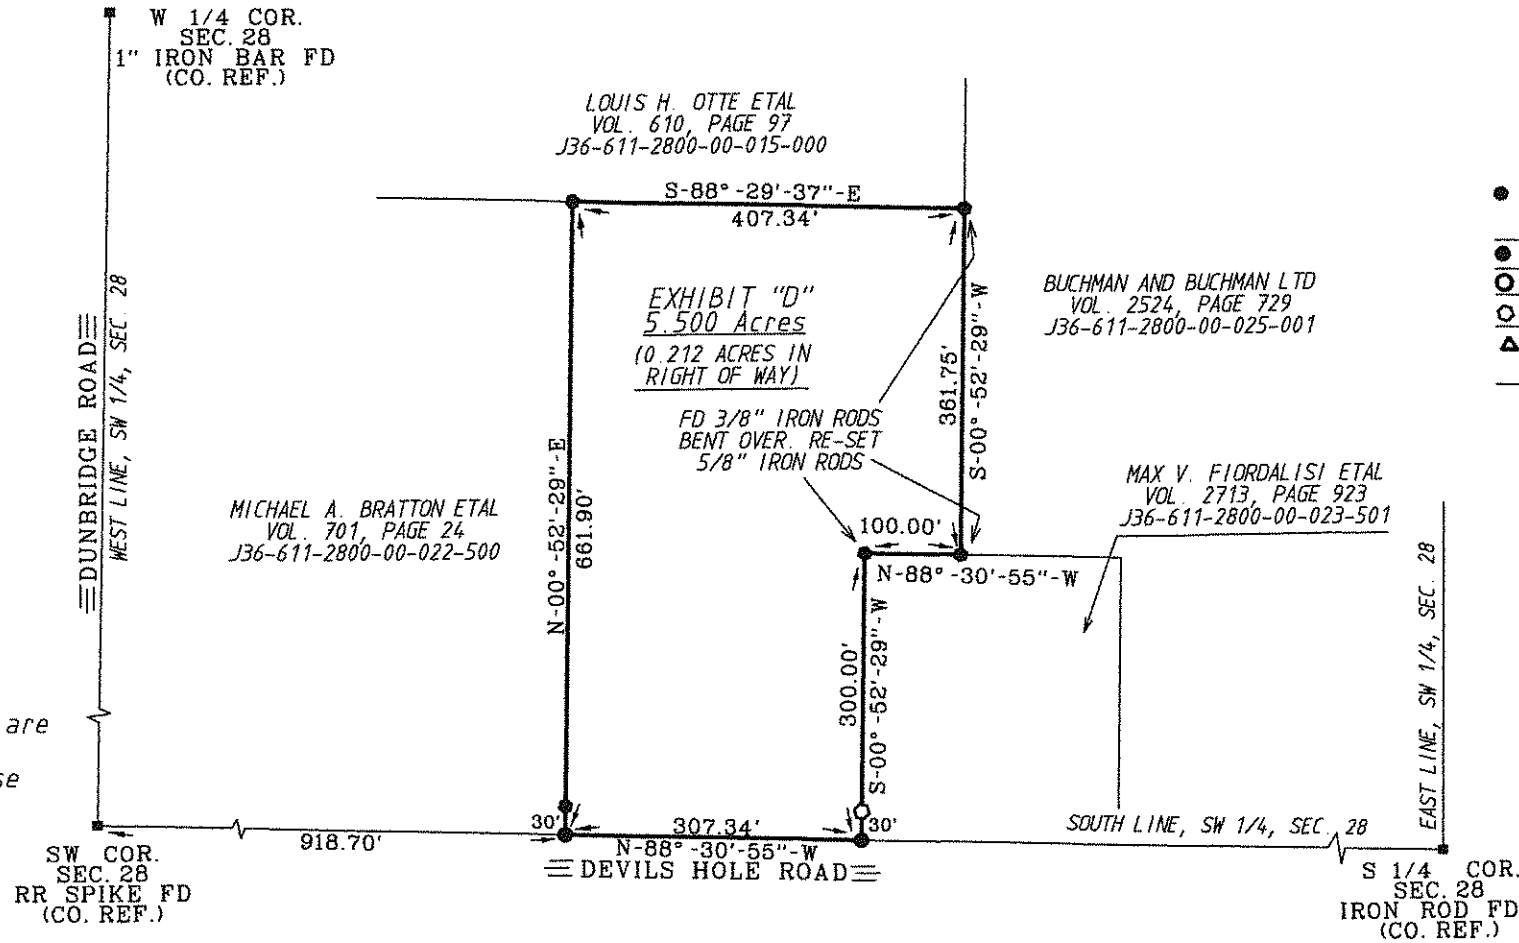

REF. SURVEYS:
ASKINS MERCER INC. 1990
ASKINS MERCER INC. 1991
JAMES BROADWAY 2013

The bearings referred to herein are based upon an assumed meridian and are used only for the purpose of angular measurement.


(60' Record Right of Way as per Wood Co. Engineer's Office)

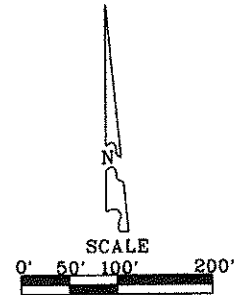

- LEGEND
- - 30" X 5/8 INCH CAPPED IRON ROD SET "BARNHISEL S-7678"
 - - MAG NAIL SET
 - - 1/2 INCH IRON PIPE FOUND
 - - 3/8 INCH IRON PIN FOUND
 - ▲ - CAPPED IRON ROD FOUND "POGGEMEYER DESIGN GROUP"

I HEREBY CERTIFY THIS SURVEY TO BE CORRECT AND TRUE TO THE BEST OF MY KNOWLEDGE.

Michael D. Barnhise
MICHAEL D. BARNHISEL
REG. SURVEYOR #S-7678
DATE: 7-26-15

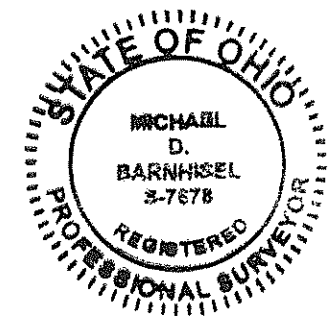

Middleton
B
564