



336
MILTON

336
MILTON

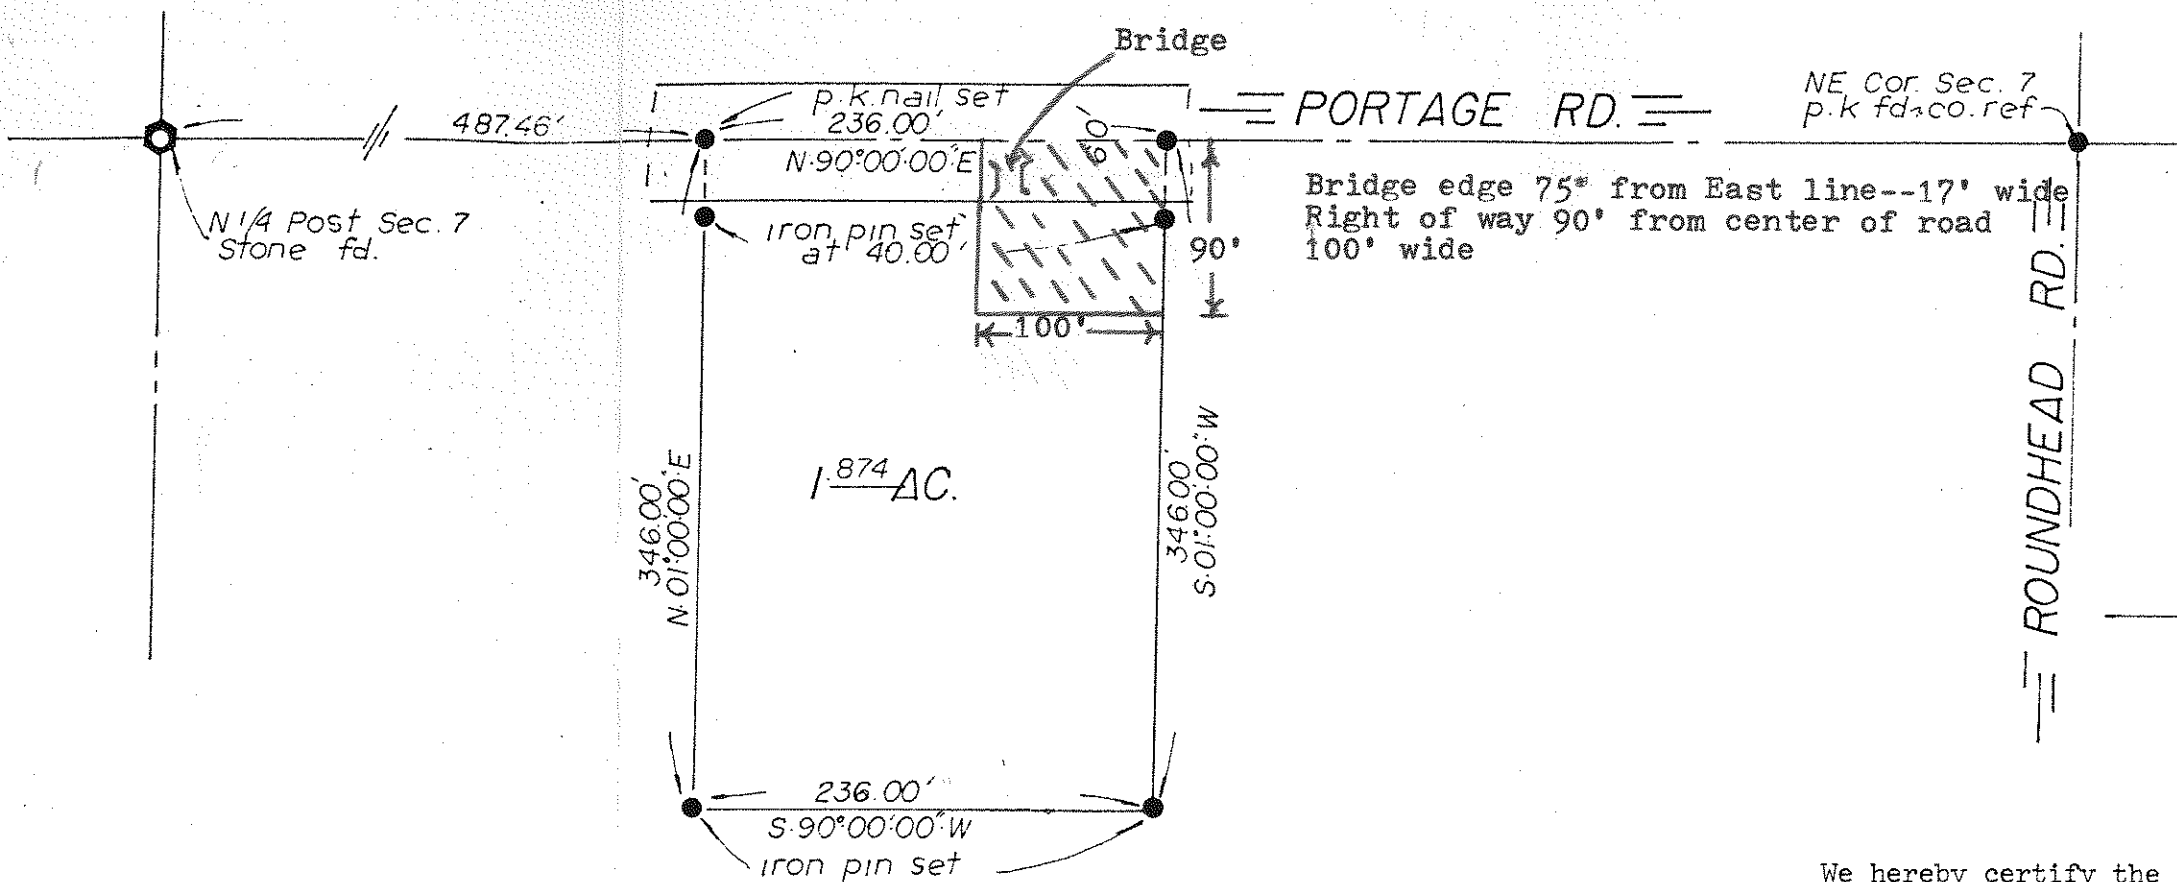

Bridge edge 75' from East line--17' wide
 Right of way 90' from center of road
 100' wide

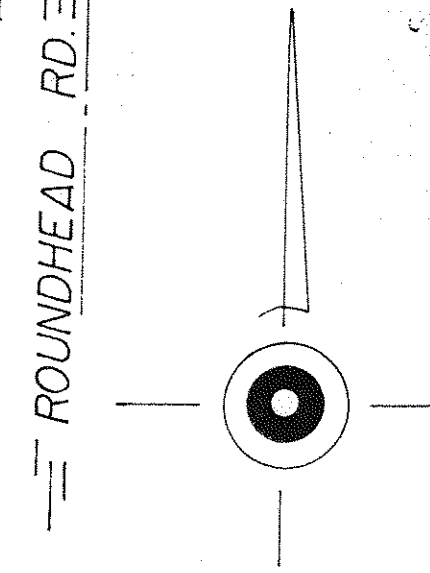

We hereby certify the above described parcel was surveyed from 1981. All distances are in feet and decimals thereof.

Askins Mercer & Assoc.
 Surveyors-Cygnnet, Ohio

Larry D. Askins
 Larry D. Askins - Reg. Surveyor #6254

CLIENT:
 WENDELL
 HOLZHAUER

TITLE: PROPERTY SURVEY
 PT. NE 1/4, SEC. 7~T 4 N R 9 E
 MILTON TWP. WOOD CO., OHIO

SCALE
 1"=100'
 DRAWN:
 L.A.

ASKINS · MERCER · ASSOC.
 125 ELM ST. ————— CYGNET, OHIO

REF NO
 8172 S
 DATE
 6-19 81