
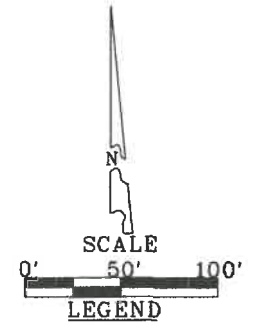


Milton
A
372

SURVEY FOR: HAROLD J. RADER ESTATE

SE. 1/4 SECTION 10
T-4-N, R-9-E
MILTON TOWNSHIP, WOOD CO., OHIO

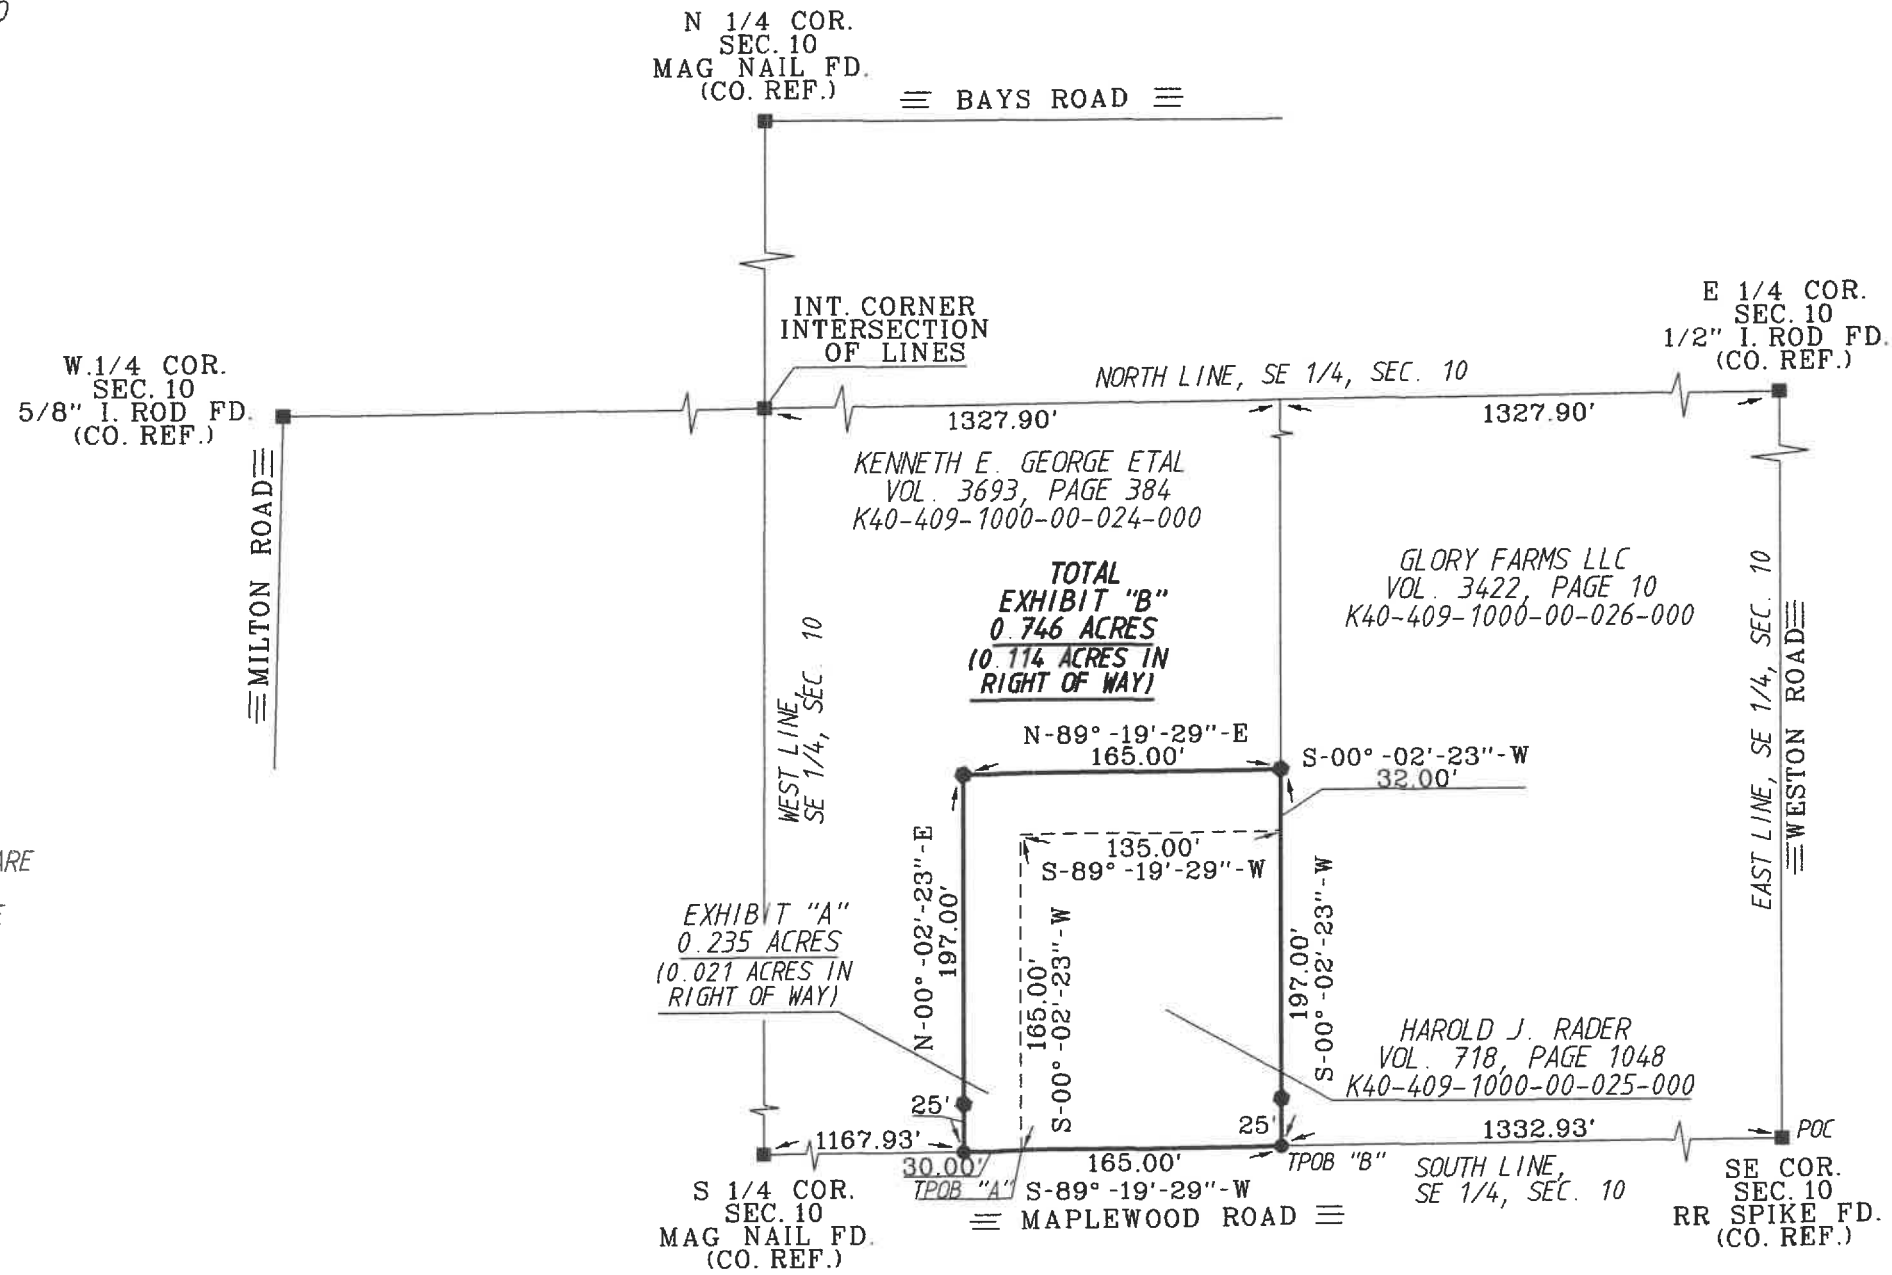


- 30" CAPPED 5/8" IRON ROD SET STAMPED "BARNHISEL S-7678"
- MAG NAIL SET

I HEREBY CERTIFY THIS SURVEY TO BE CORRECT AND TRUE TO THE BEST OF MY KNOWLEDGE.

Michael D. Barnhisel
MICHAEL D. BARNHISEL
REG. SURVEYOR #S-7678
DATE: 03-20-2022

THE BEARINGS REFERRED TO HEREIN ARE BASED UPON AN ASSUMED MERIDIAN AND ARE USED ONLY FOR THE PURPOSE OF ANGULAR MEASUREMENT.
(60' RECORD RIGHT OF WAY AS PER WOOD CO. ENGINEER'S OFFICE)

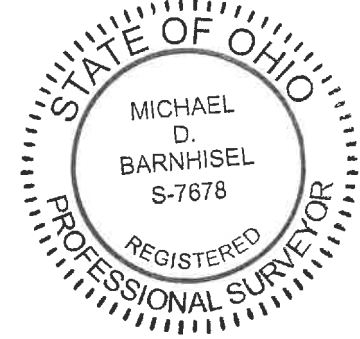

Milton
A
372