

**SURVEY OF PART OF THE SOUTHWEST QUARTER (1/4) OF SECTION 11,
T 4 N, R 9 E, MILTON TOWNSHIP, WOOD COUNTY, OHIO.**


"Bearings used hereon are based on an assumed meridian and are for the express purpose of showing angular measurements."

Judi Roe Crozier
Deed Volume 701, Page 445
Parcel No. K41-409-1100-00-003.001

Milton
B
2012

Elizabeth S. Strow, Trustee
Deed Volume 649, Page 1000
Parcel No. K41-409-1100-00-007.000

Robert J. Strow
Deed Volume 761, Page 152
Parcel No. K41-409-1100-00-003.000

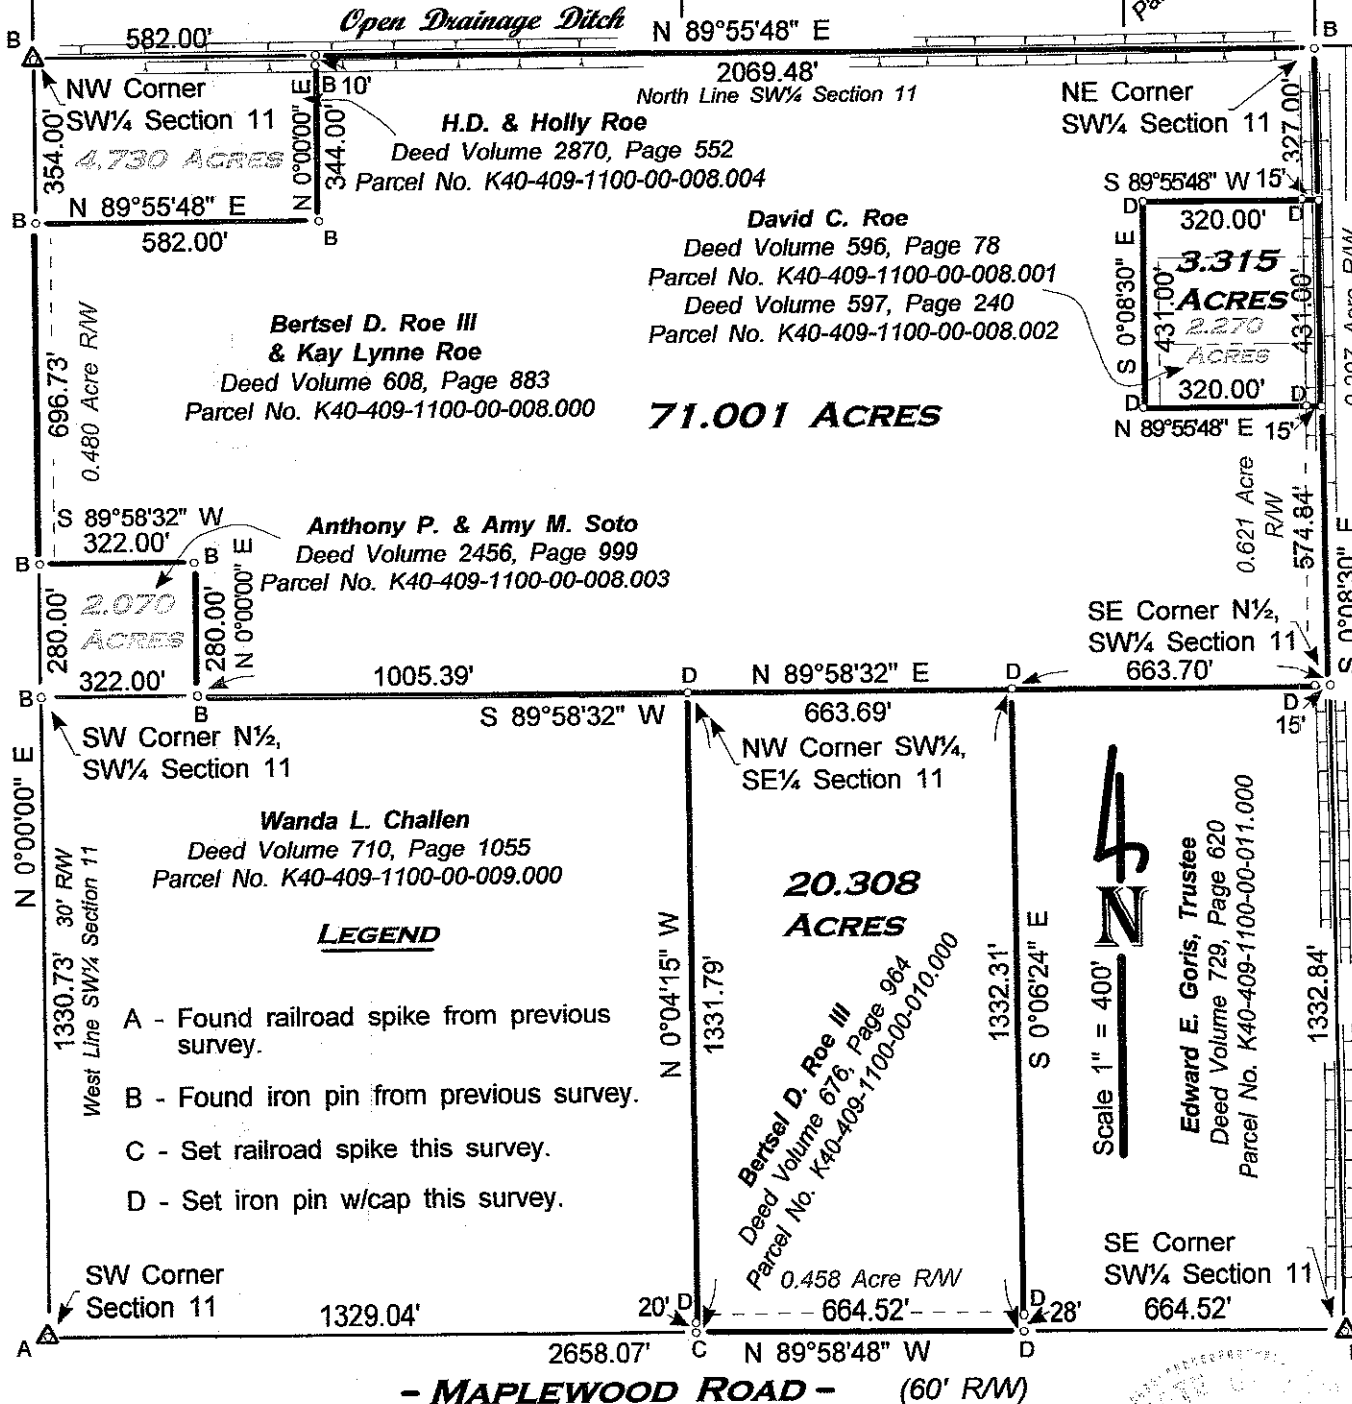

H.D. & Holly Roe
Deed Volume 2870, Page 552
Parcel No. K40-409-1100-00-008.004

David C. Roe
Deed Volume 596, Page 78
Parcel No. K40-409-1100-00-008.001
Deed Volume 597, Page 240
Parcel No. K40-409-1100-00-008.002

Bertsel D. Roe III & Kay Lynne Roe
Deed Volume 608, Page 883
Parcel No. K40-409-1100-00-008.000

71.001 ACRES

Anthony P. & Amy M. Soto
Deed Volume 2456, Page 999
Parcel No. K40-409-1100-00-008.003

2.070 ACRES

Wanda L. Challen
Deed Volume 710, Page 1055
Parcel No. K40-409-1100-00-009.000

20.308 ACRES


Bertsel D. Roe III
Deed Volume 676, Page 964
Parcel No. K40-409-1100-00-010.000

Edward E. Goris, Trustee
Deed Volume 729, Page 620
Parcel No. K40-409-1100-00-011.000

SE Corner SW 1/4 Section 11

February 2012 I HEREBY CERTIFY THIS SURVEY TO BE CORRECT TO THE BEST OF MY KNOWLEDGE.

Herbert Behrman
HERBERT BEHRMAN, Reg. Surveyor No. 5778
300 South First Street, Hamler, Ohio 43524

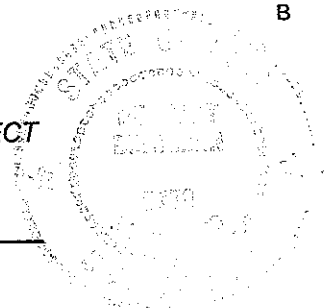

Milton
B
2012

K.L.L.