



Montgomery
B
632

SURVEY FOR: CORY WAGNER

NE 1/4 SECTION 15
T-4-N, R-12-E
MONTGOMERY TOWNSHIP, WOOD CO., OHIO

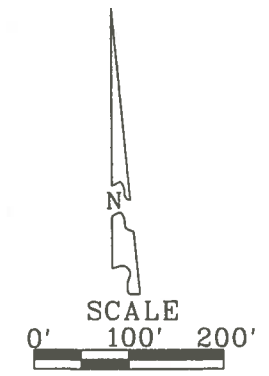

- LEGEND
- - 30" X 5/8" CAPPED IRON ROD SET STAMPED "BARNHISEL S-7678"
 - - CAPPED IRON ROD FOUND STAMPED "POGGEMEYER DESIGN GROUP"
 - - MAG NAIL SET
 - - P.K. NAIL FOUND
 - - POINT FOUND AS DESCRIBED

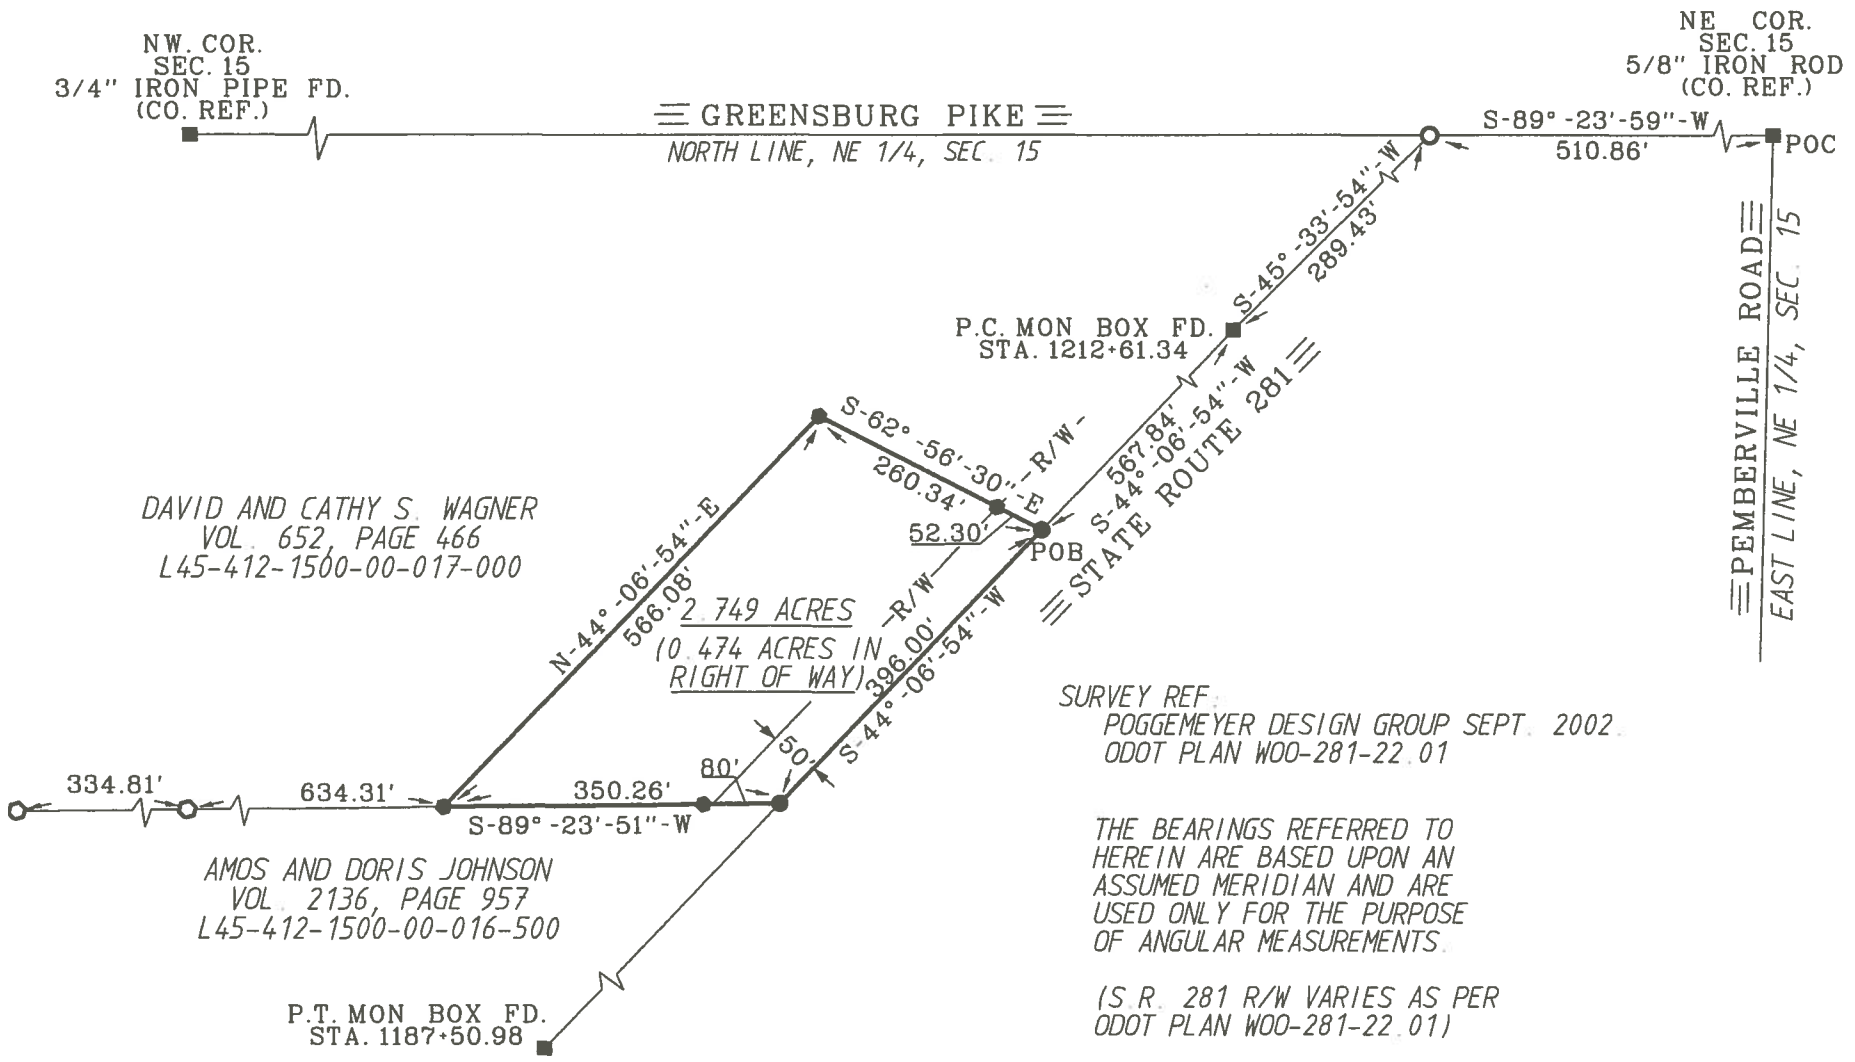

DAVID AND CATHY S. WAGNER
VOL. 652, PAGE 466
L45-412-1500-00-017-000

AMOS AND DORIS JOHNSON
VOL. 2136, PAGE 957
L45-412-1500-00-016-500

P.T. MON BOX FD.
STA. 1187+50.98

2.749 ACRES
(0.474 ACRES IN
RIGHT OF WAY)

SURVEY REF:
POGGEMEYER DESIGN GROUP SEPT. 2002.
ODOT PLAN WOO-281-22.01

THE BEARINGS REFERRED TO
HEREIN ARE BASED UPON AN
ASSUMED MERIDIAN AND ARE
USED ONLY FOR THE PURPOSE
OF ANGULAR MEASUREMENTS.

(S.R. 281 R/W VARIES AS PER
ODOT PLAN WOO-281-22.01)

I HEREBY CERTIFY THIS
SURVEY TO BE CORRECT
AND TRUE TO THE BEST
OF MY KNOWLEDGE.

Michael D. Barnhisel
MICHAEL D. BARNHISEL
REG. SURVEYOR #S-7678
DATE: 04-23-2019



Montgomery
B
632