
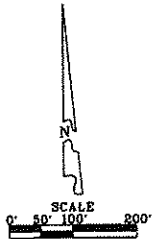


Montgomery  
B  
492

# SURVEY FOR: MAX R. ZYSKI


NW 1/4 SECTION 34  
T-4-N, R-12-E  
MONTGOMERY TOWNSHIP, WOOD CO., OHIO

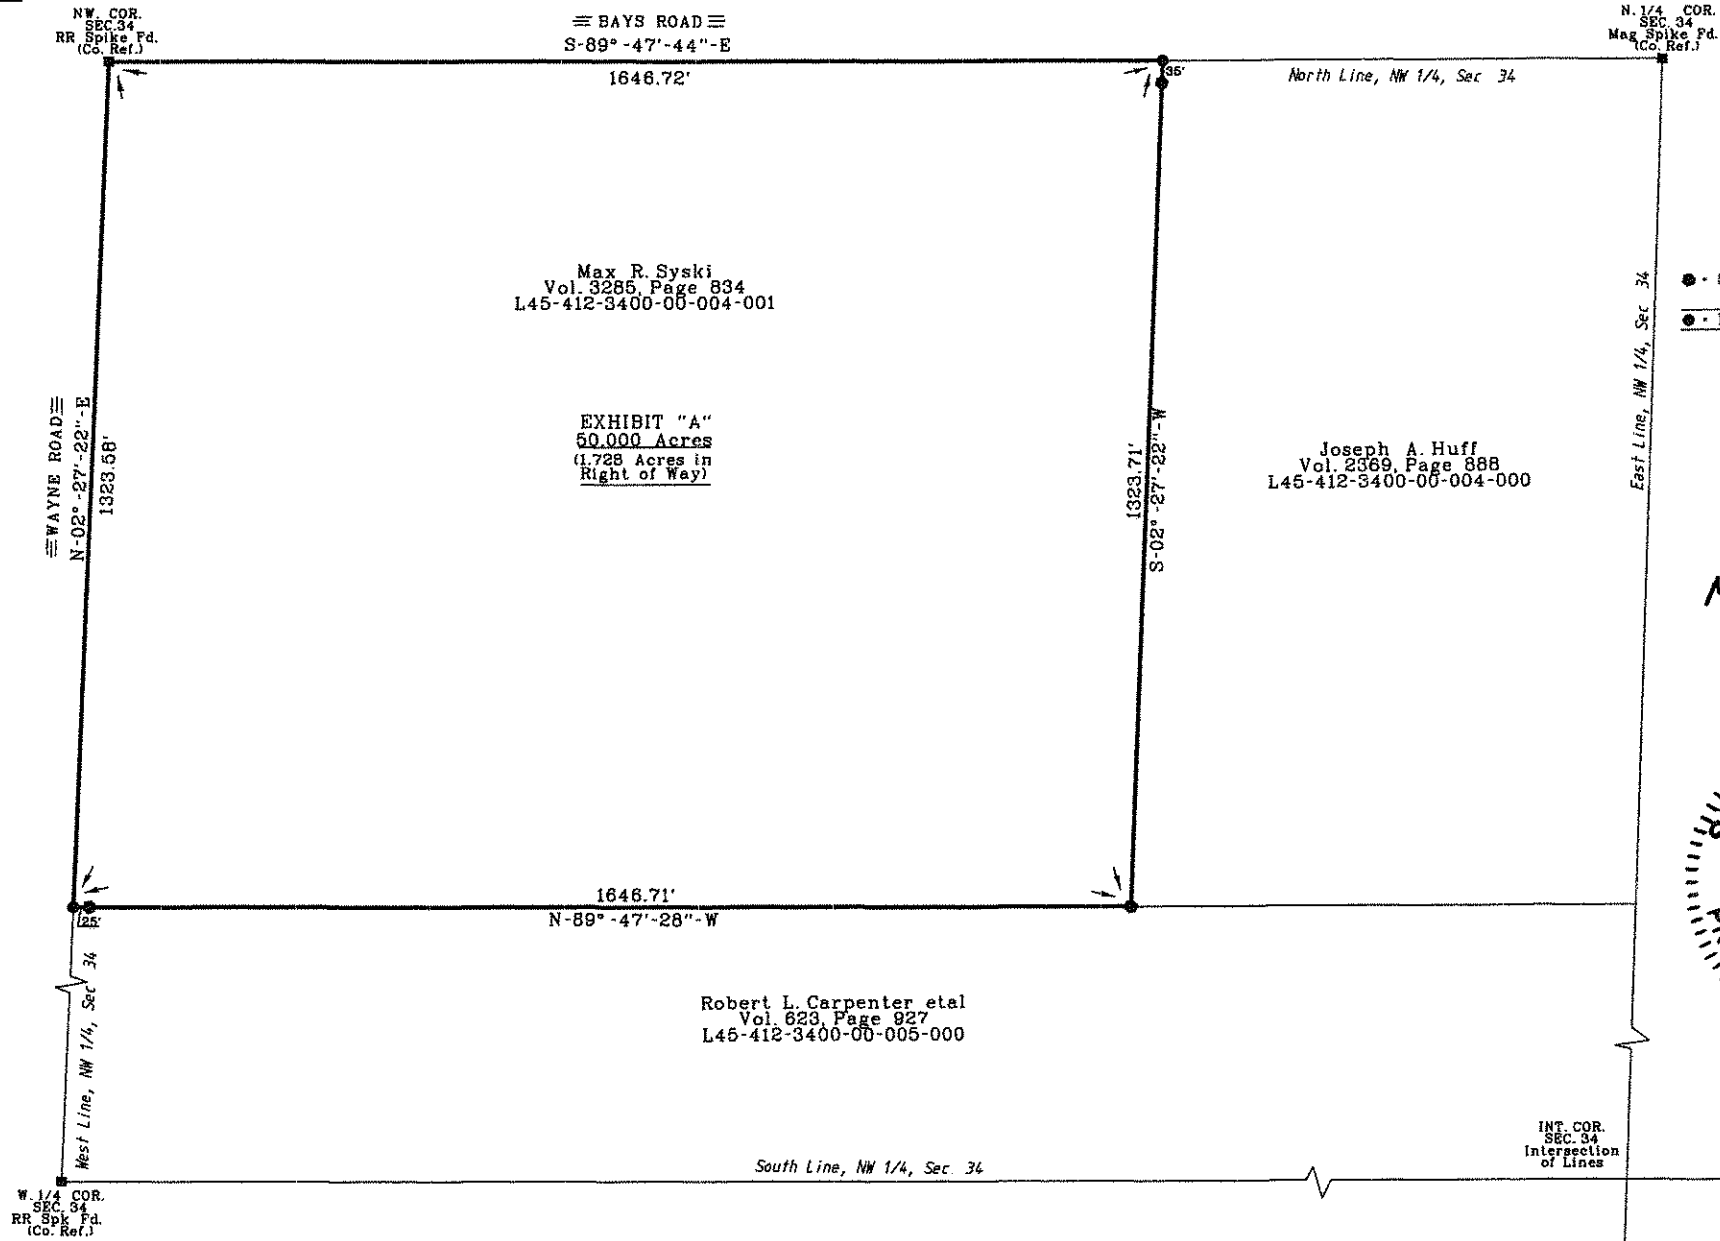

- LEGEND**
- 5/8 Inch Capped Iron Rod Set "BARNHISEL S-7878"
  - P.K. Nail Set

I HEREBY CERTIFY THIS SURVEY TO BE CORRECT AND TRUE TO THE BEST OF MY KNOWLEDGE.

*Michael D. Barnhisel*  
MICHAEL D. BARNHISEL  
REG. SURVEYOR #S-7678  
DATE 4-29-14

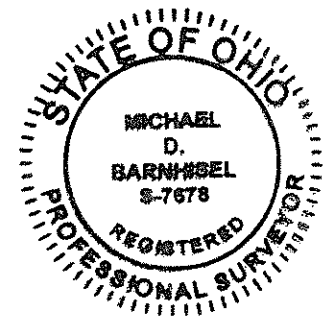

The bearings referred to herein are based upon an assumed meridian and are used only for the purpose of angular measurement

(60' Record Right of Way for Bays Rd and 40' for Wayne Rd as per Wood County Engineer's Office)

Montgomery  
B  
492