
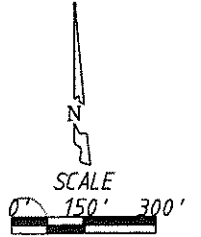


SURVEY FOR: KENNETH A. STEARNS

SW 1/4, SEC. 21
 T-3-N, R-12-E
 PERRY TWP., WOOD CO., OHIO

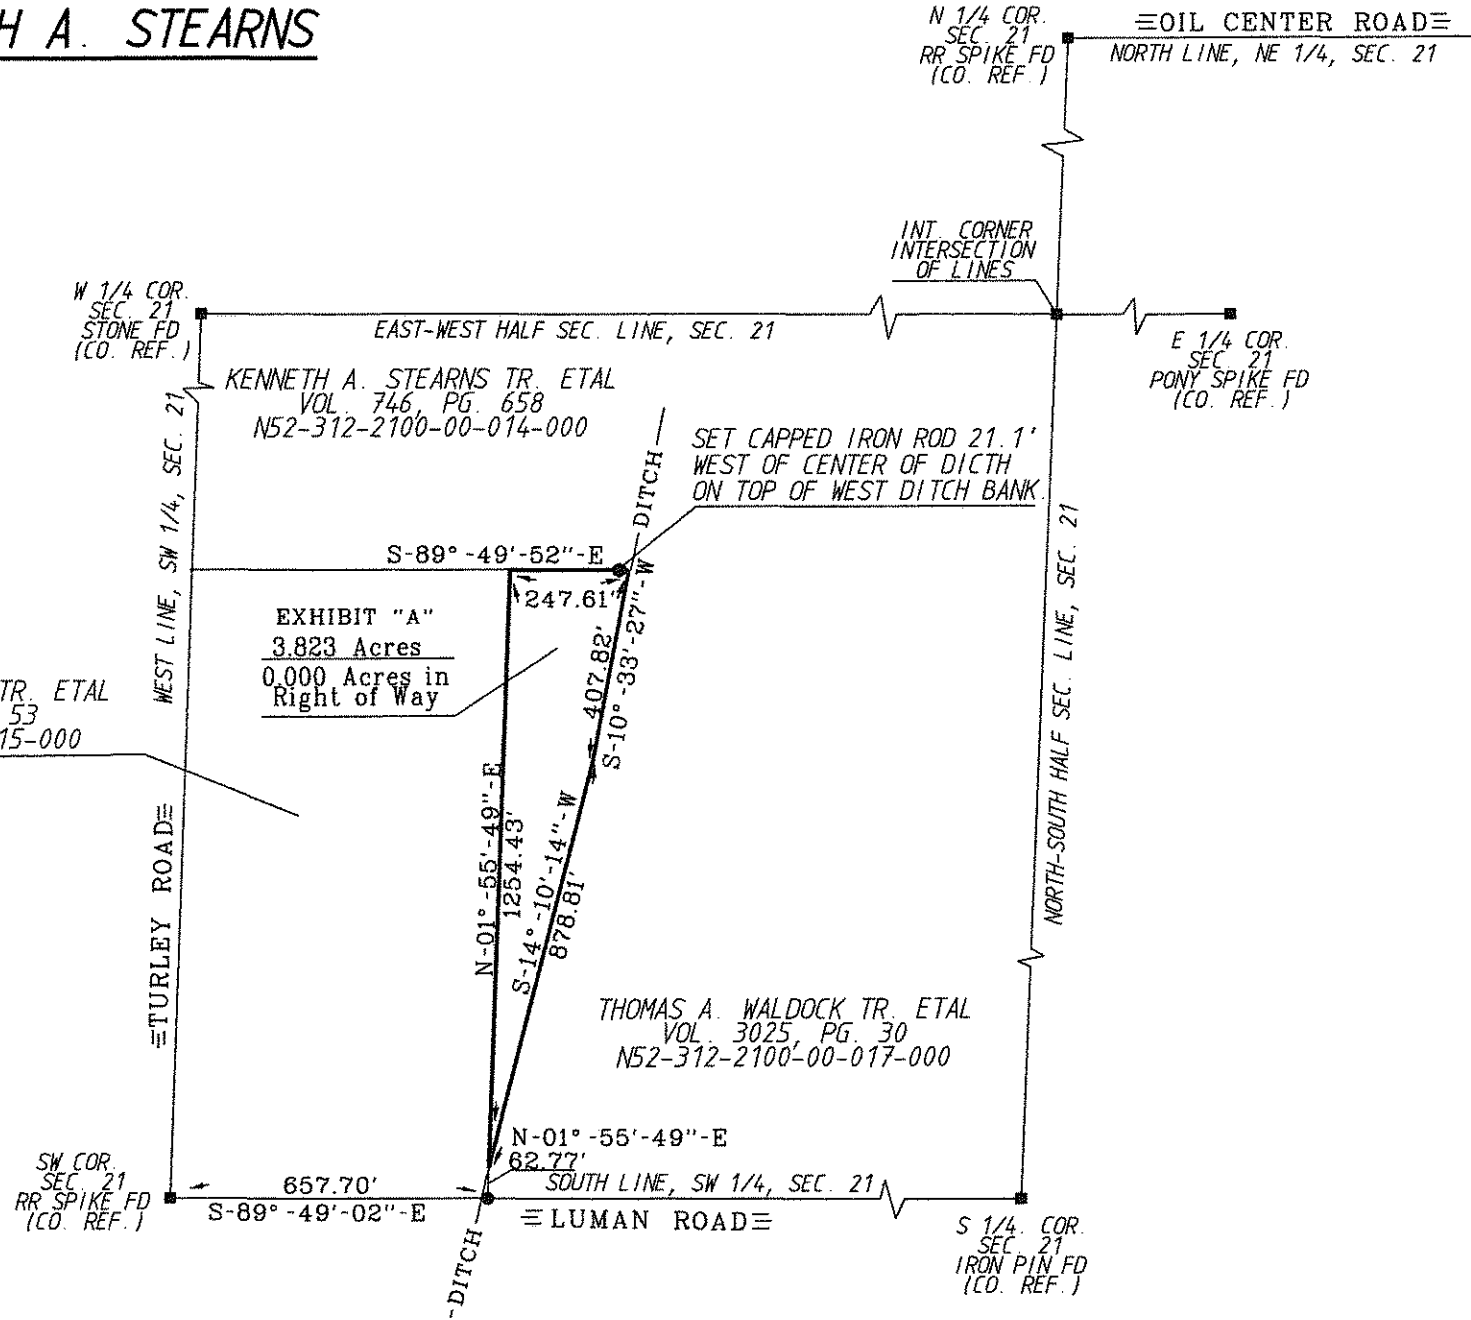

LEGEND
 ● = Capped 5/8 Inch Iron Rod Set Stamped "BARNHISEL S-7678"
 ○ = Mag Nail Set

NOTE: ALL RODS SET ARE A MINIMUM OF 30 INCHES IN LENGTH.

I HEREBY CERTIFY THIS SURVEY TO BE CORRECT AND TRUE TO THE BEST OF MY KNOWLEDGE.

Michael D. BarnhiseL
 MICHAEL D. BARNHISEL
 REG. SURVEYOR #S-7678
 DATE: 6-13-15



The bearings referred to herein are based upon an assumed meridian and are used only for the purpose of angular measurement.

(40' Record Right of Way as per Wood Co. Engineer's Office)

