


Survey For YONKER

PAI Job #15-0782
Dwg. ELT

Being Part of Lot 1 Caldwell Addition
Record Volume 10, Page 99 Wood County Plat Records
SE 1/4 OF Section 25, T3N, R12E
Perry Township, Wood County, Ohio

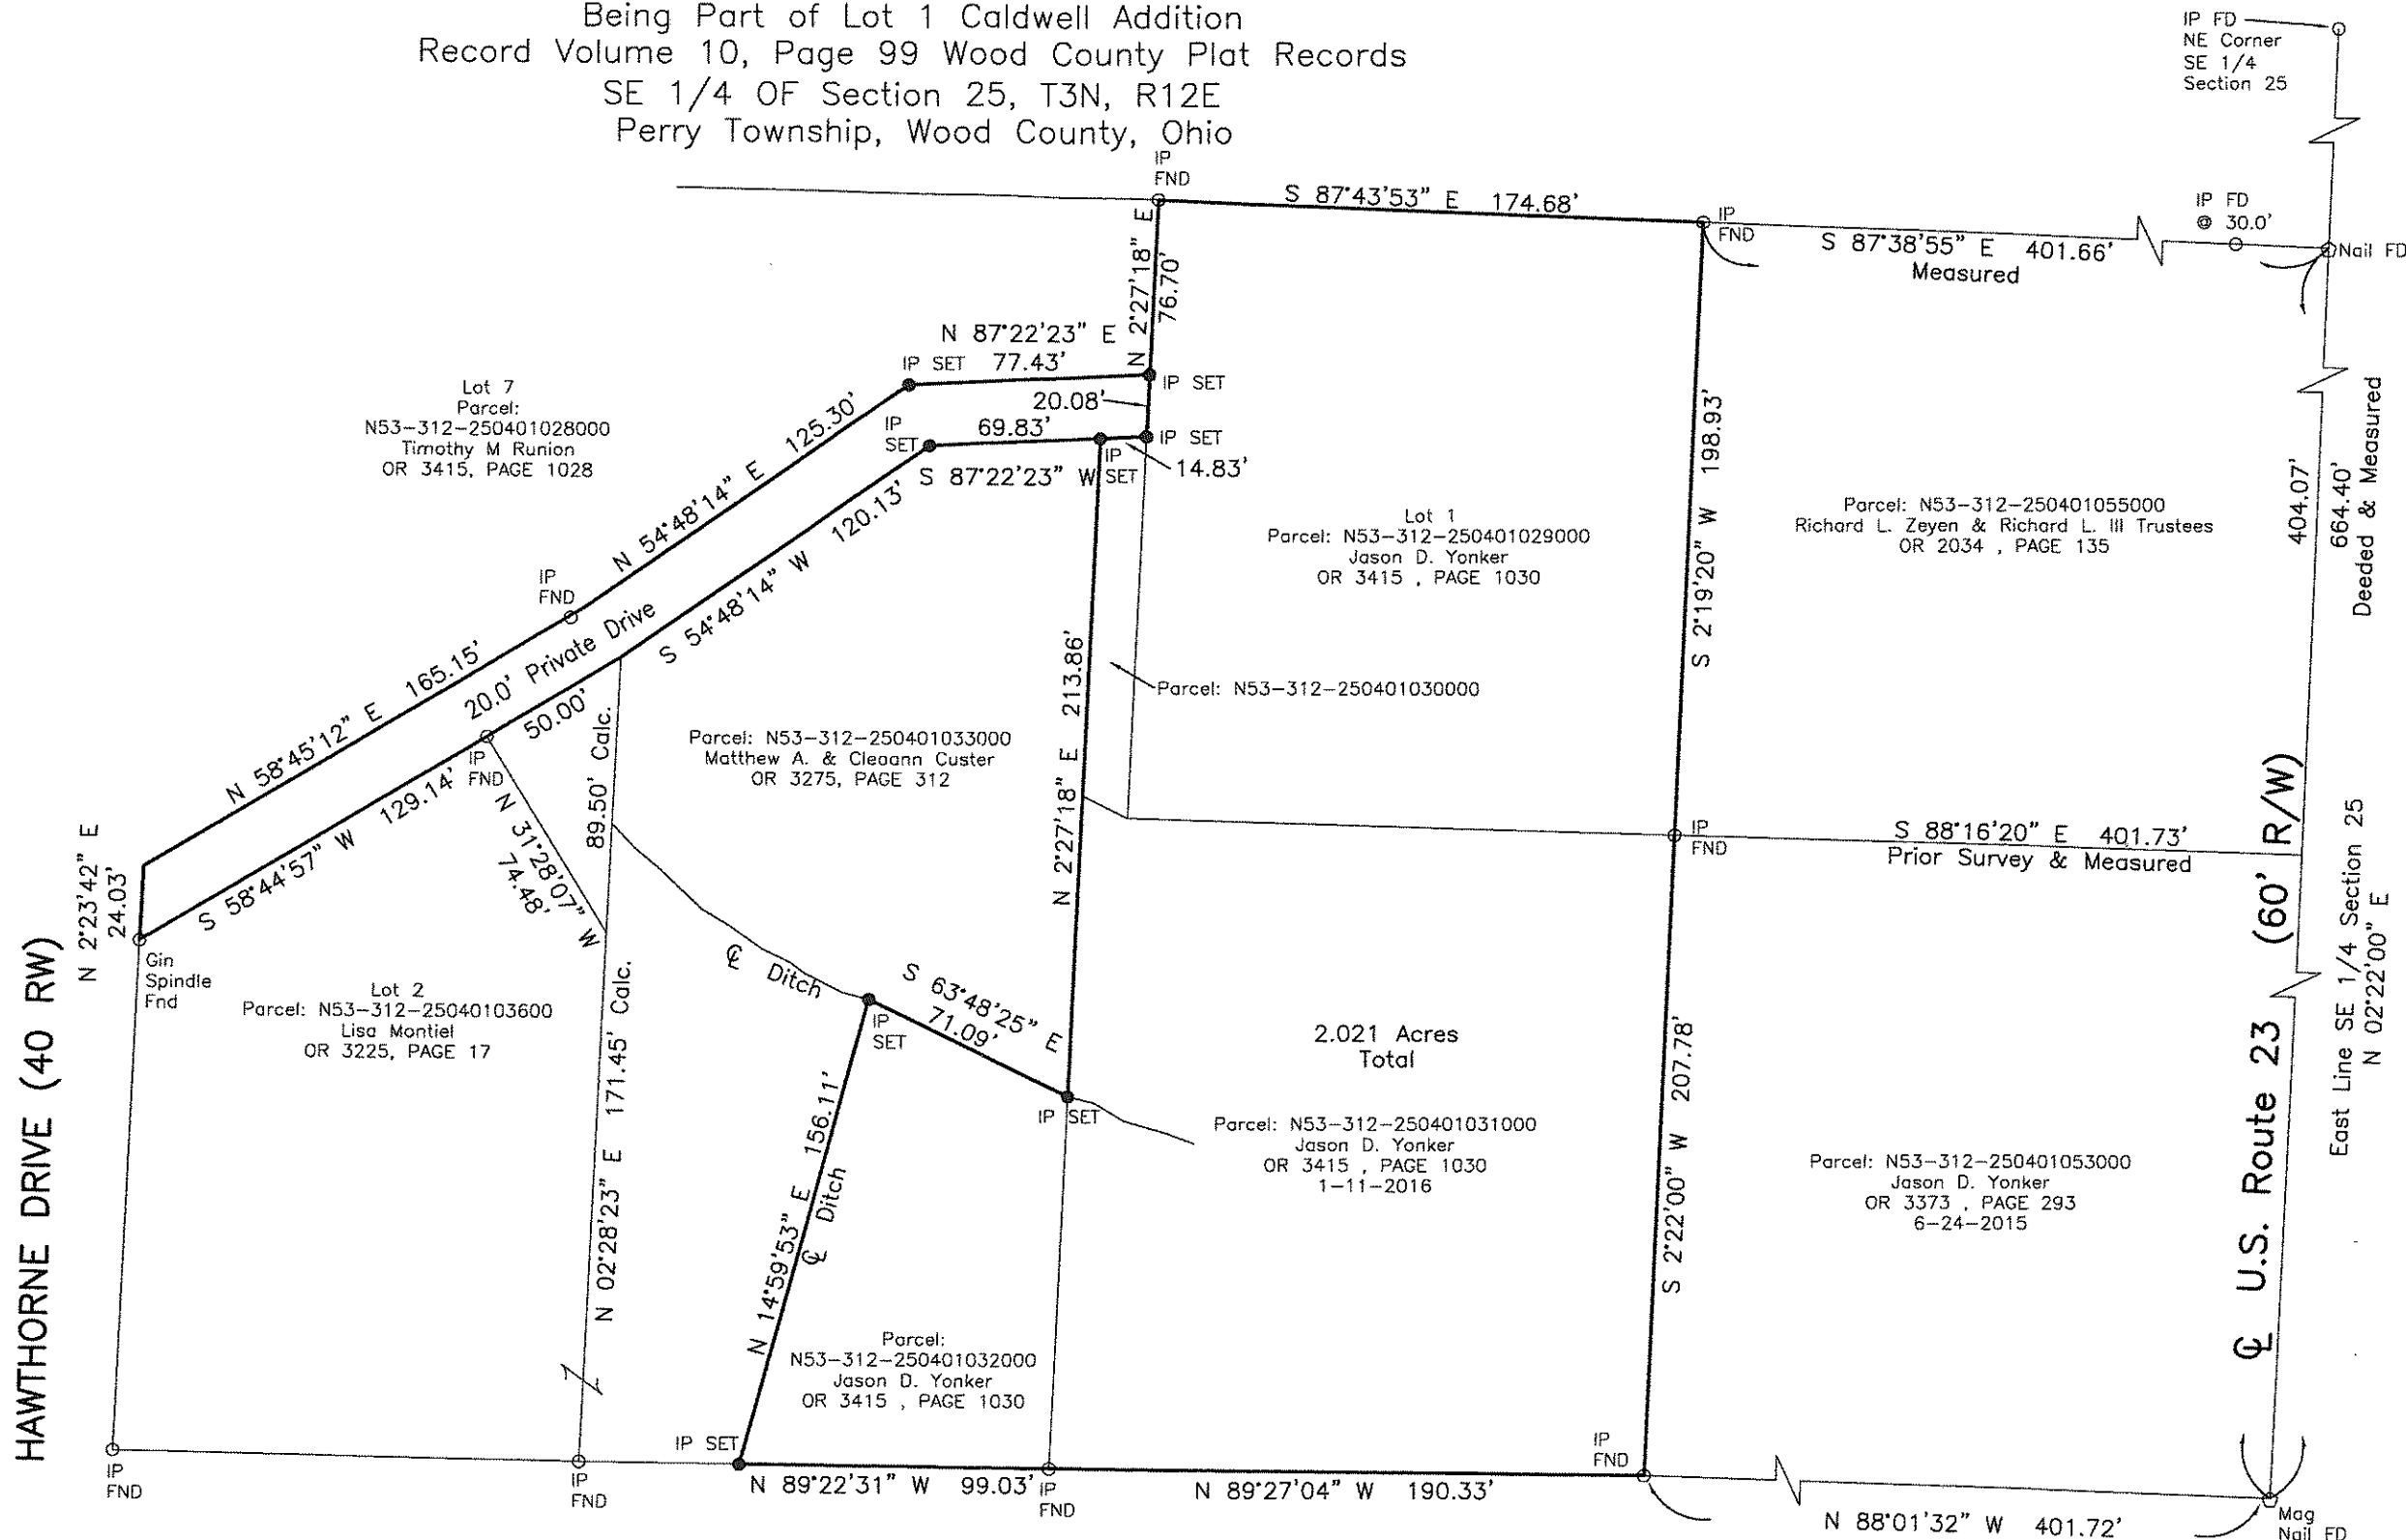

GRAPHIC SCALE



(IN FEET)
1 inch = 60 ft.

Note: The bearings on this plat are based upon an assumed meridian and are used only for the purpose of describing angular measurements.

IP Set = 5/8"x30" rebar with Peterman Associates Cap.

Date: 02/11/2016

Nick E. Nigh
NICK E. NIGH
P.S. #4384
Peterman Associates, Inc.
3480 N. Main Street
Findlay, Ohio 45840

PETERMAN ASSOCIATES, INC.
- ARCHITECTS - ENGINEERS - SURVEYORS -
Corporate Office
3480 N. Main Street
Findlay, Ohio 45840
Office (419) 422-8872
Fax (419) 422-8488

2016
279