


Perrysburg
Twp
1094

SURVEY FOR C. SIMMONS

PT. SE 1/4 SEC. 32, USR, T4
PERRYSBURG TWP., WOOD CO., OHIO

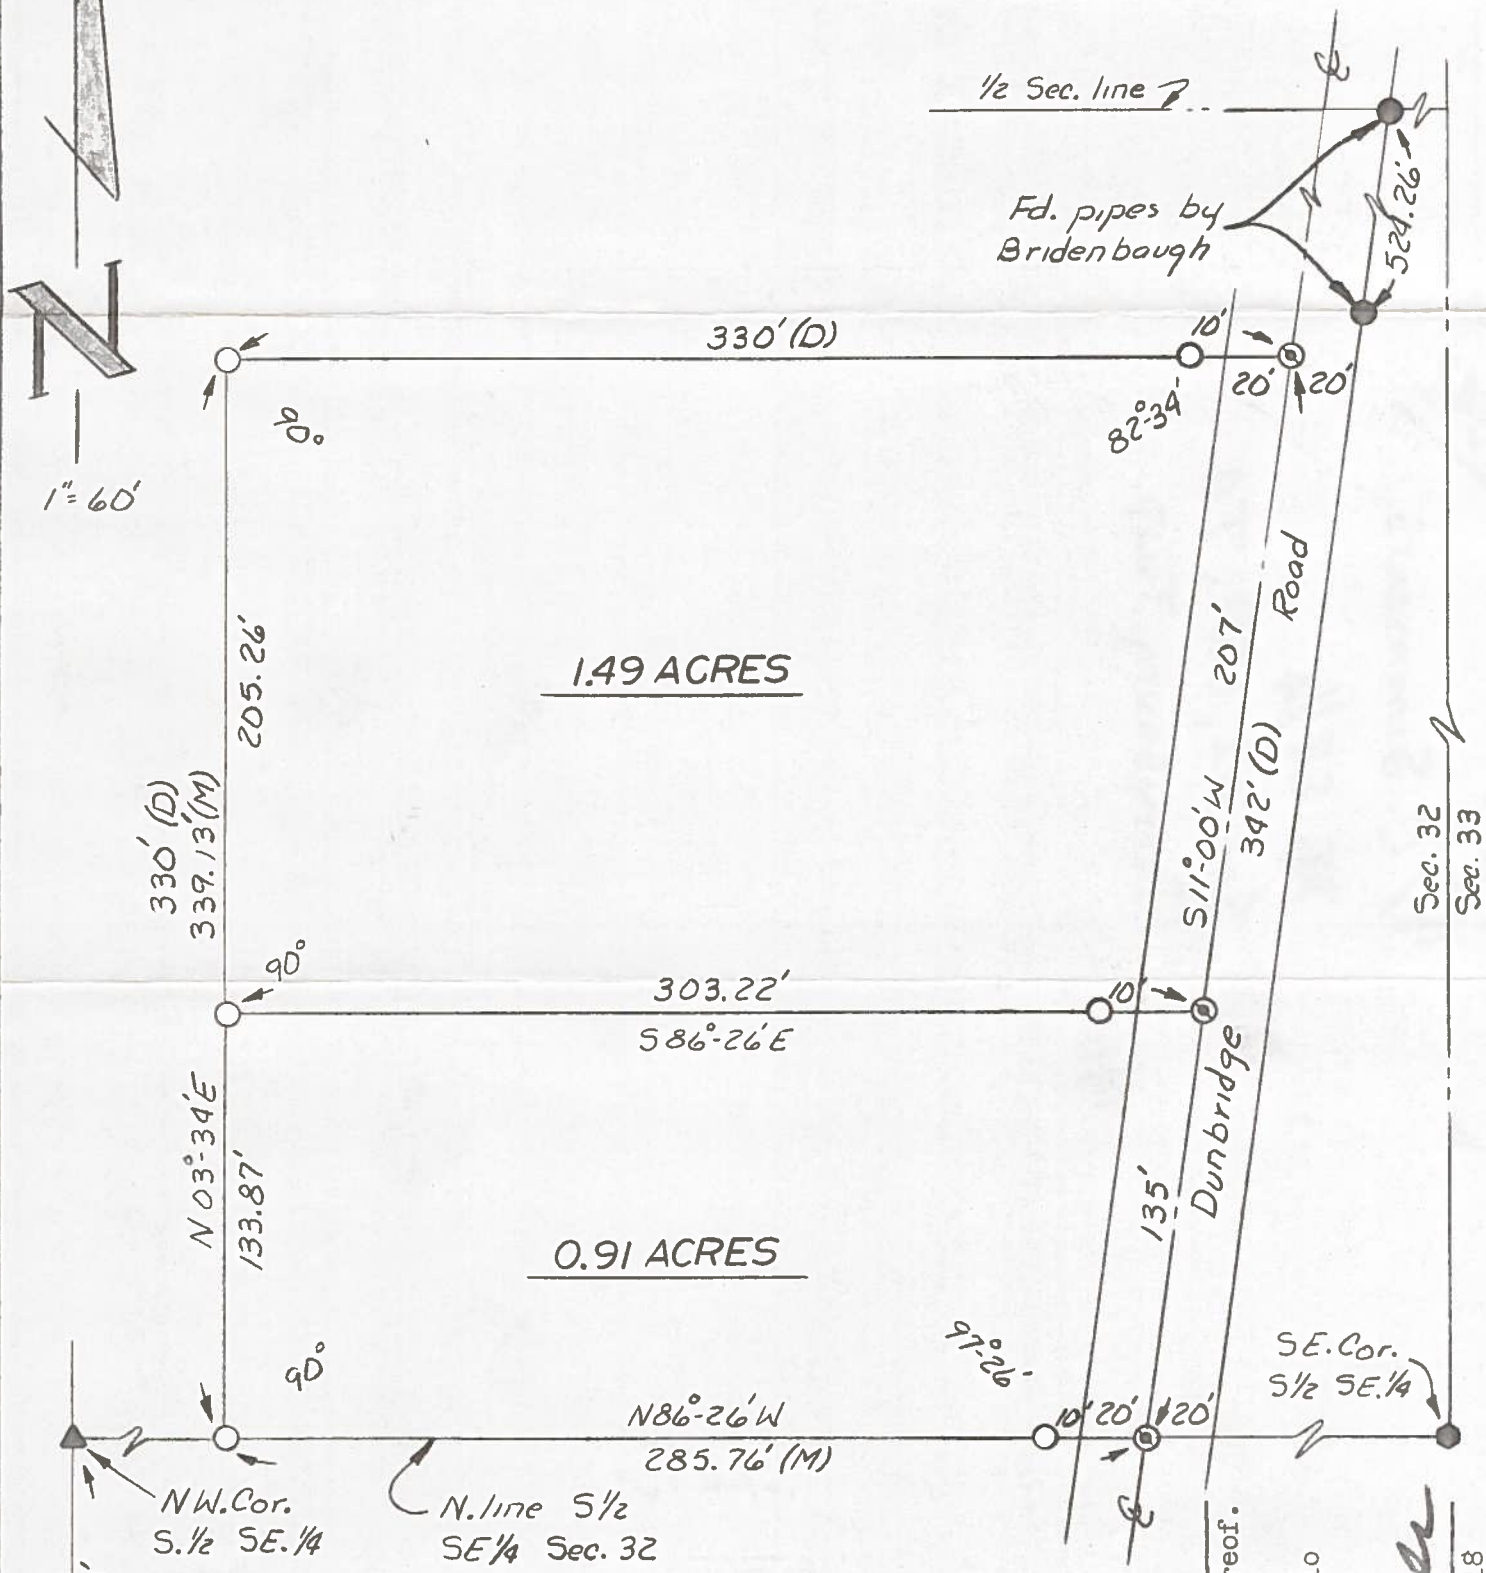

1.49 ACRES

0.91 ACRES

LEGEND

- Iron pipe set
- ⊙ Spike & shiner set
- Iron pipe (fd)
- Iron pin (fd)
- ▲ Stone (fd)
- (D) Deed distance
- (M) Measured distance

We hereby certify the above described parcel was surveyed during April 1972. All distances are in feet and decimals thereof.

LESTER H. POGGEMEYER, P.E., INC.
Engineers & Surveyors, Bowling Green, Ohio

Lester H. Poggemeier
Lester H. Poggemeier
Reg. Surveyor #4418

Perrysburg
Twp
1094