

STAKING For PERRYSBURG INDUSTRIAL PARK, INC.


PART OF CUTLOT 233


OF PERRYSBURG

WOOD COUNTY

OHIO

Perryburg  
TWP  
0511  
1150

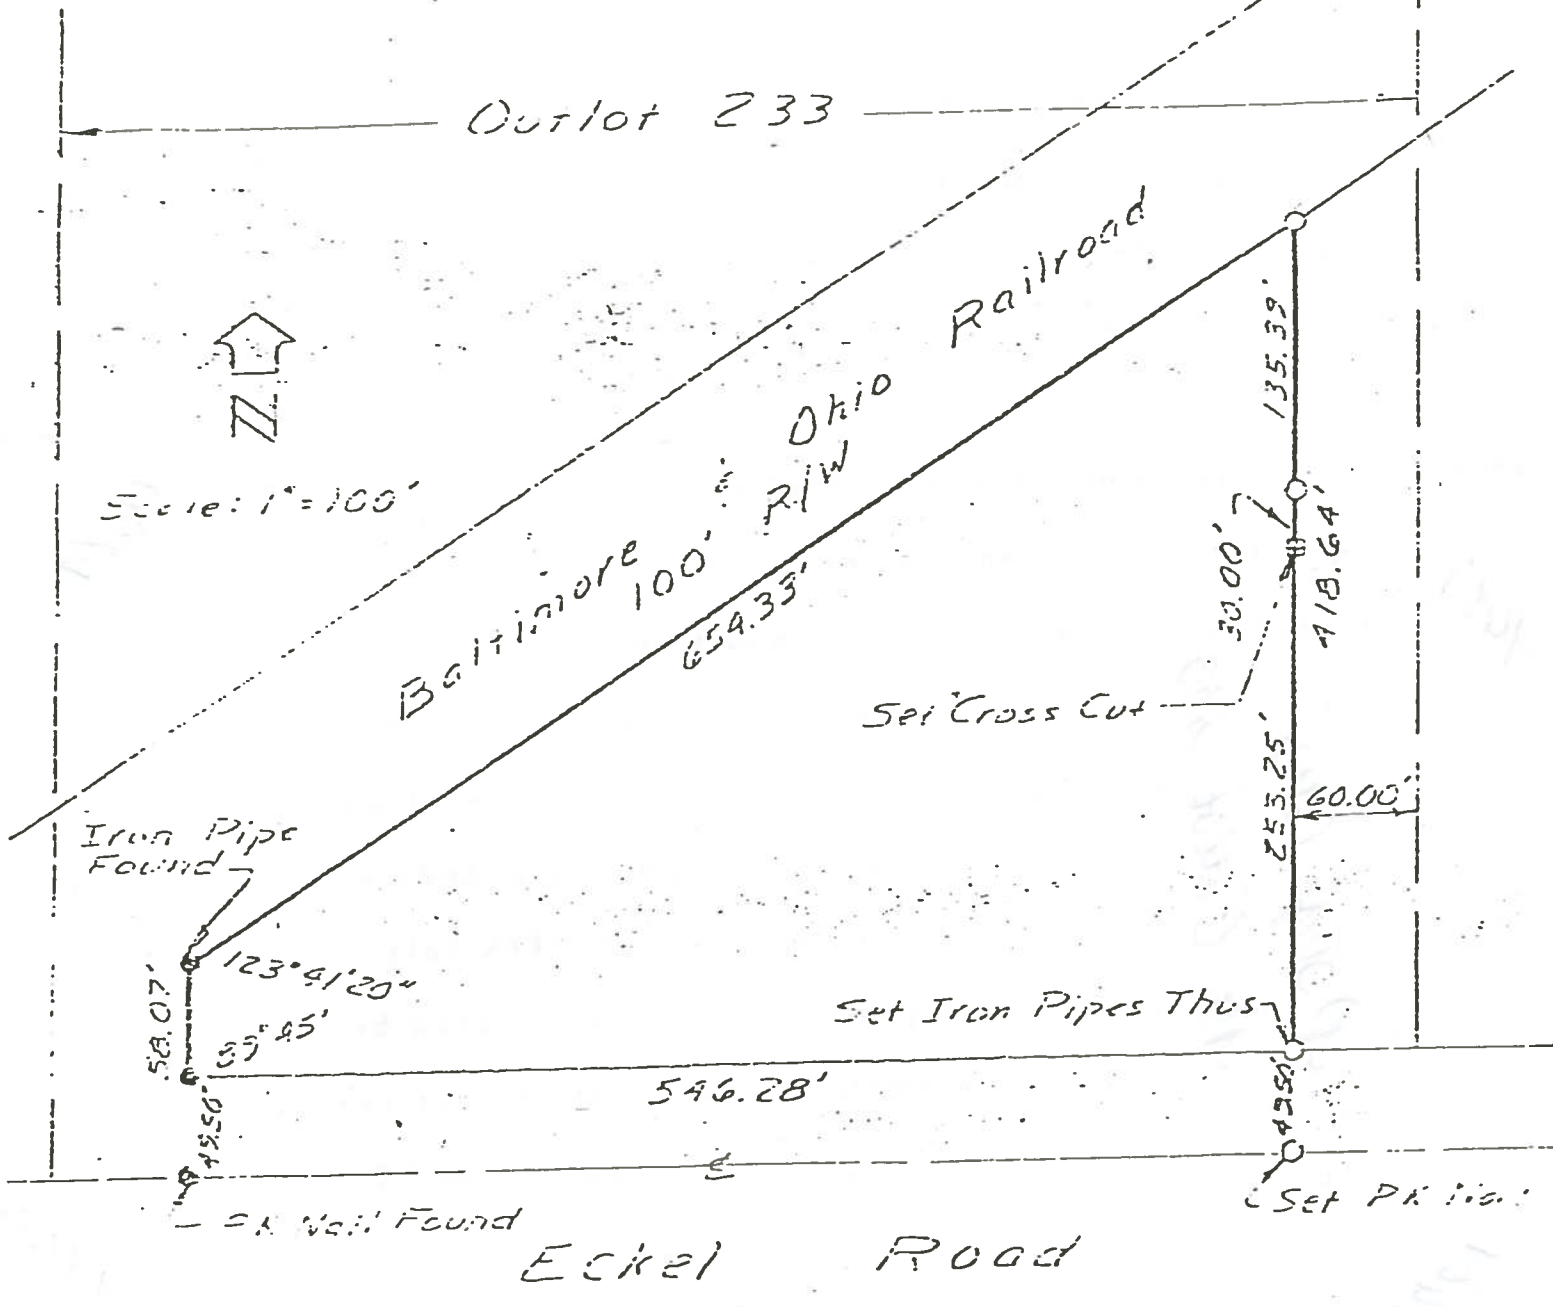

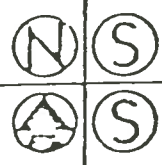
**NATIONAL SURVEY SERVICE**  
 Civil Engineers & Surveyors  
 1714 JEFFERSON AVENUE  
 TOLEDO, OHIO 43624  
 Phone: 241-2176

*W. H. Davis*  
 9-12-78  
 11789  
 Date                      Order No.

Perryburg  
TWP  
0511  
1150

U2000

RECORDER'S OFFICE, WOOD COUNTY, OHIO  
 Filed May 2, 1980 at 1:28 p. m.  
 Recorded May 2, 1980 in Vol. 69  
 Page 567 record of Leases

*Paul J. Lewis* Recorder  
 fee - \$7.00

Env (1)  
 David S. Winc  
 of Math. Bank R.O. 10  
 4/21/01